



LEGEND:

1. CONTROL PANEL (MAY HAVE CONTROL GEAR, FUSE, ETC)
2. COLUMN PANEL MOUNTING STRAP
3. FLEXIBLE CABLE CLAMP
4. COLUMN-TOP SECTION
5. COLUMN-BASE SECTION
6. DISCONNECTING "JUG" PLUG & SOCKET. (EXPOSED VIEW)
7. BASE PANEL MOUNTING STRAP
8. BASE PANEL WITH TERMINAL LINKS
9. SUPPLY CABLES

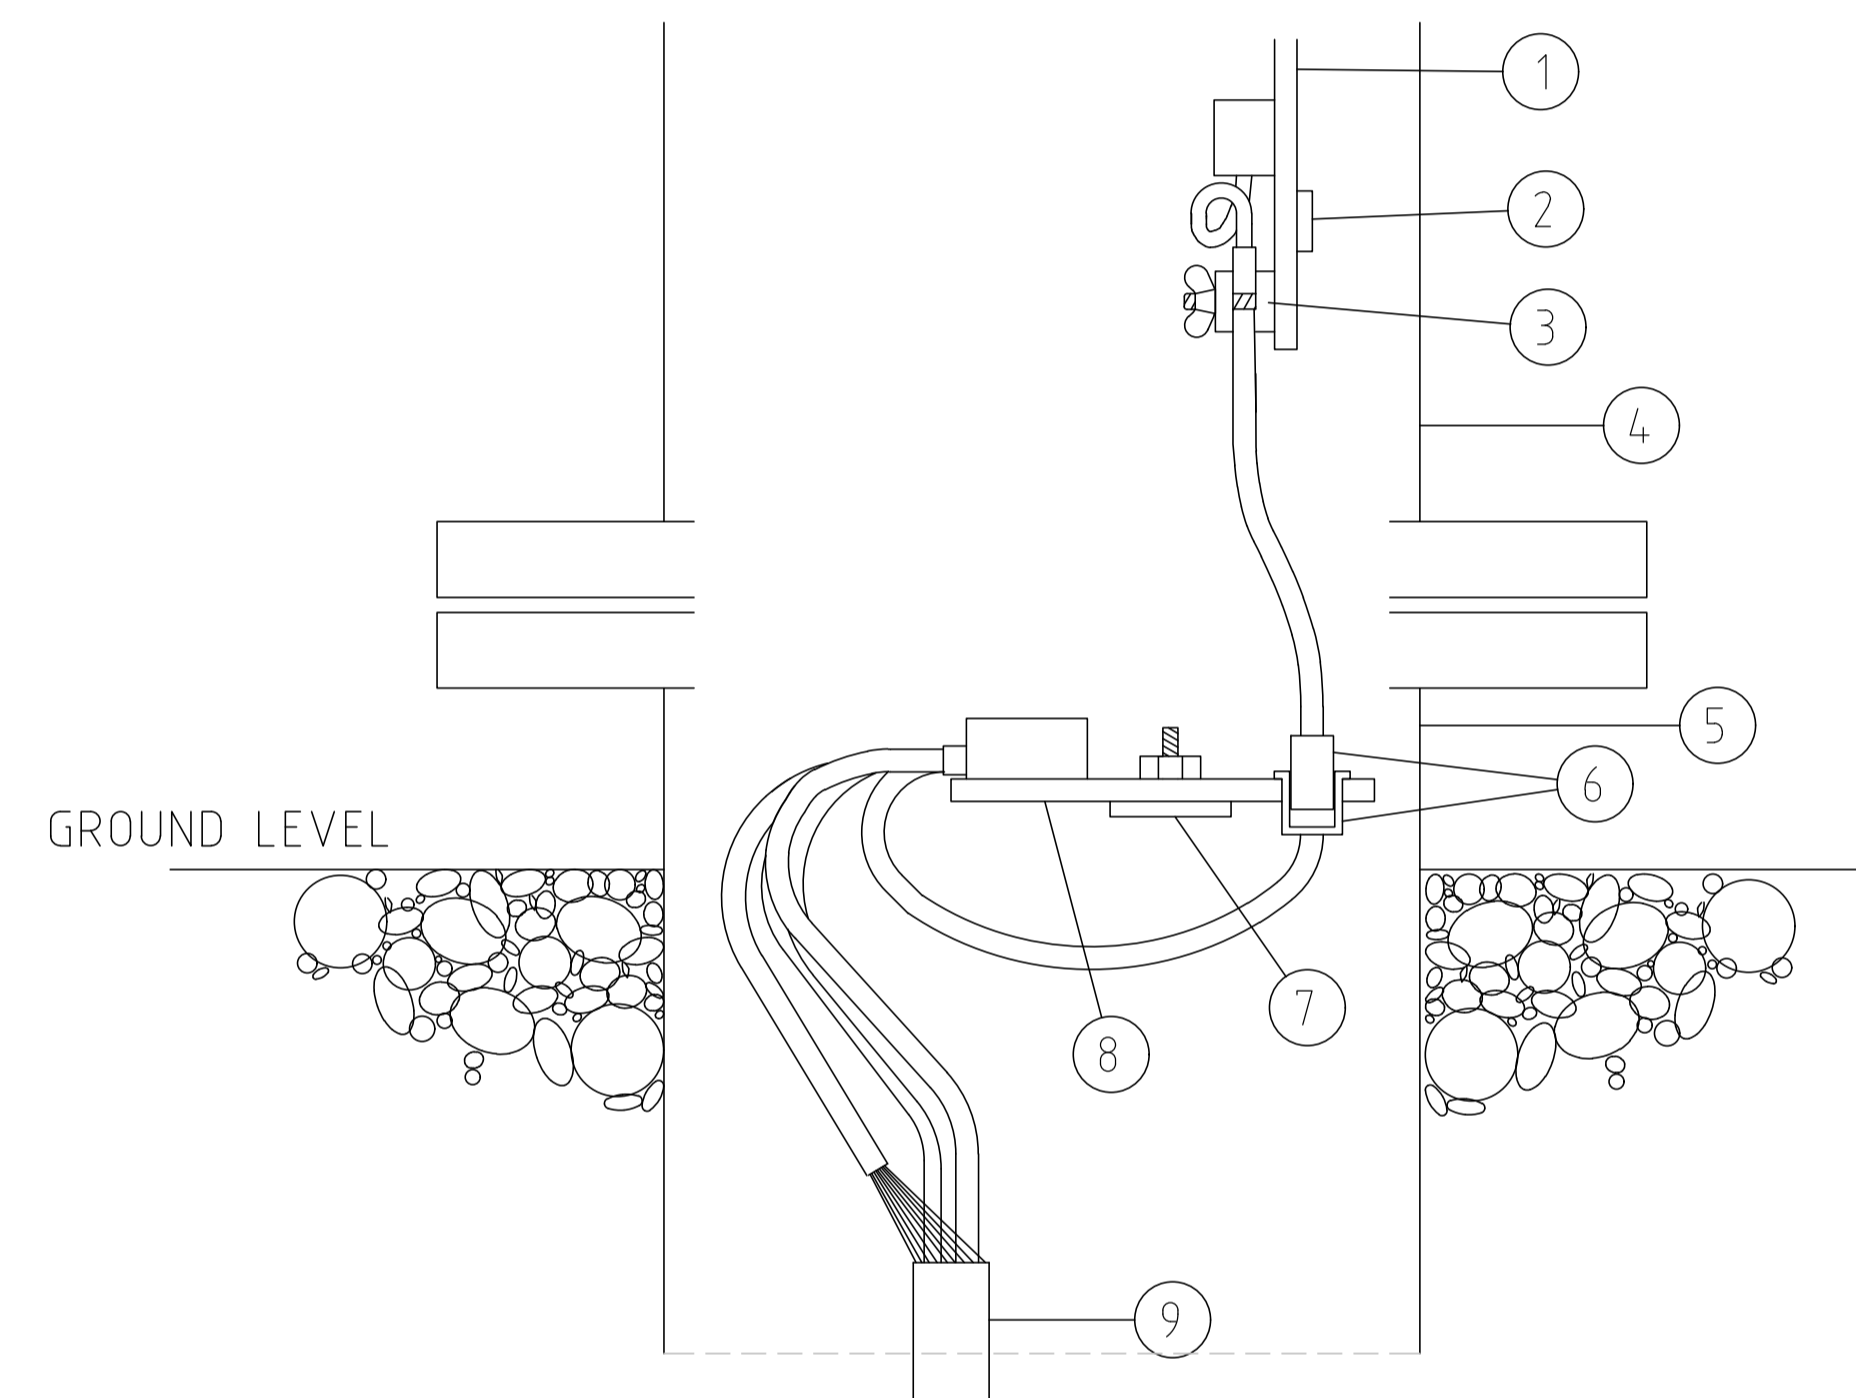

SIDE ELEVATION

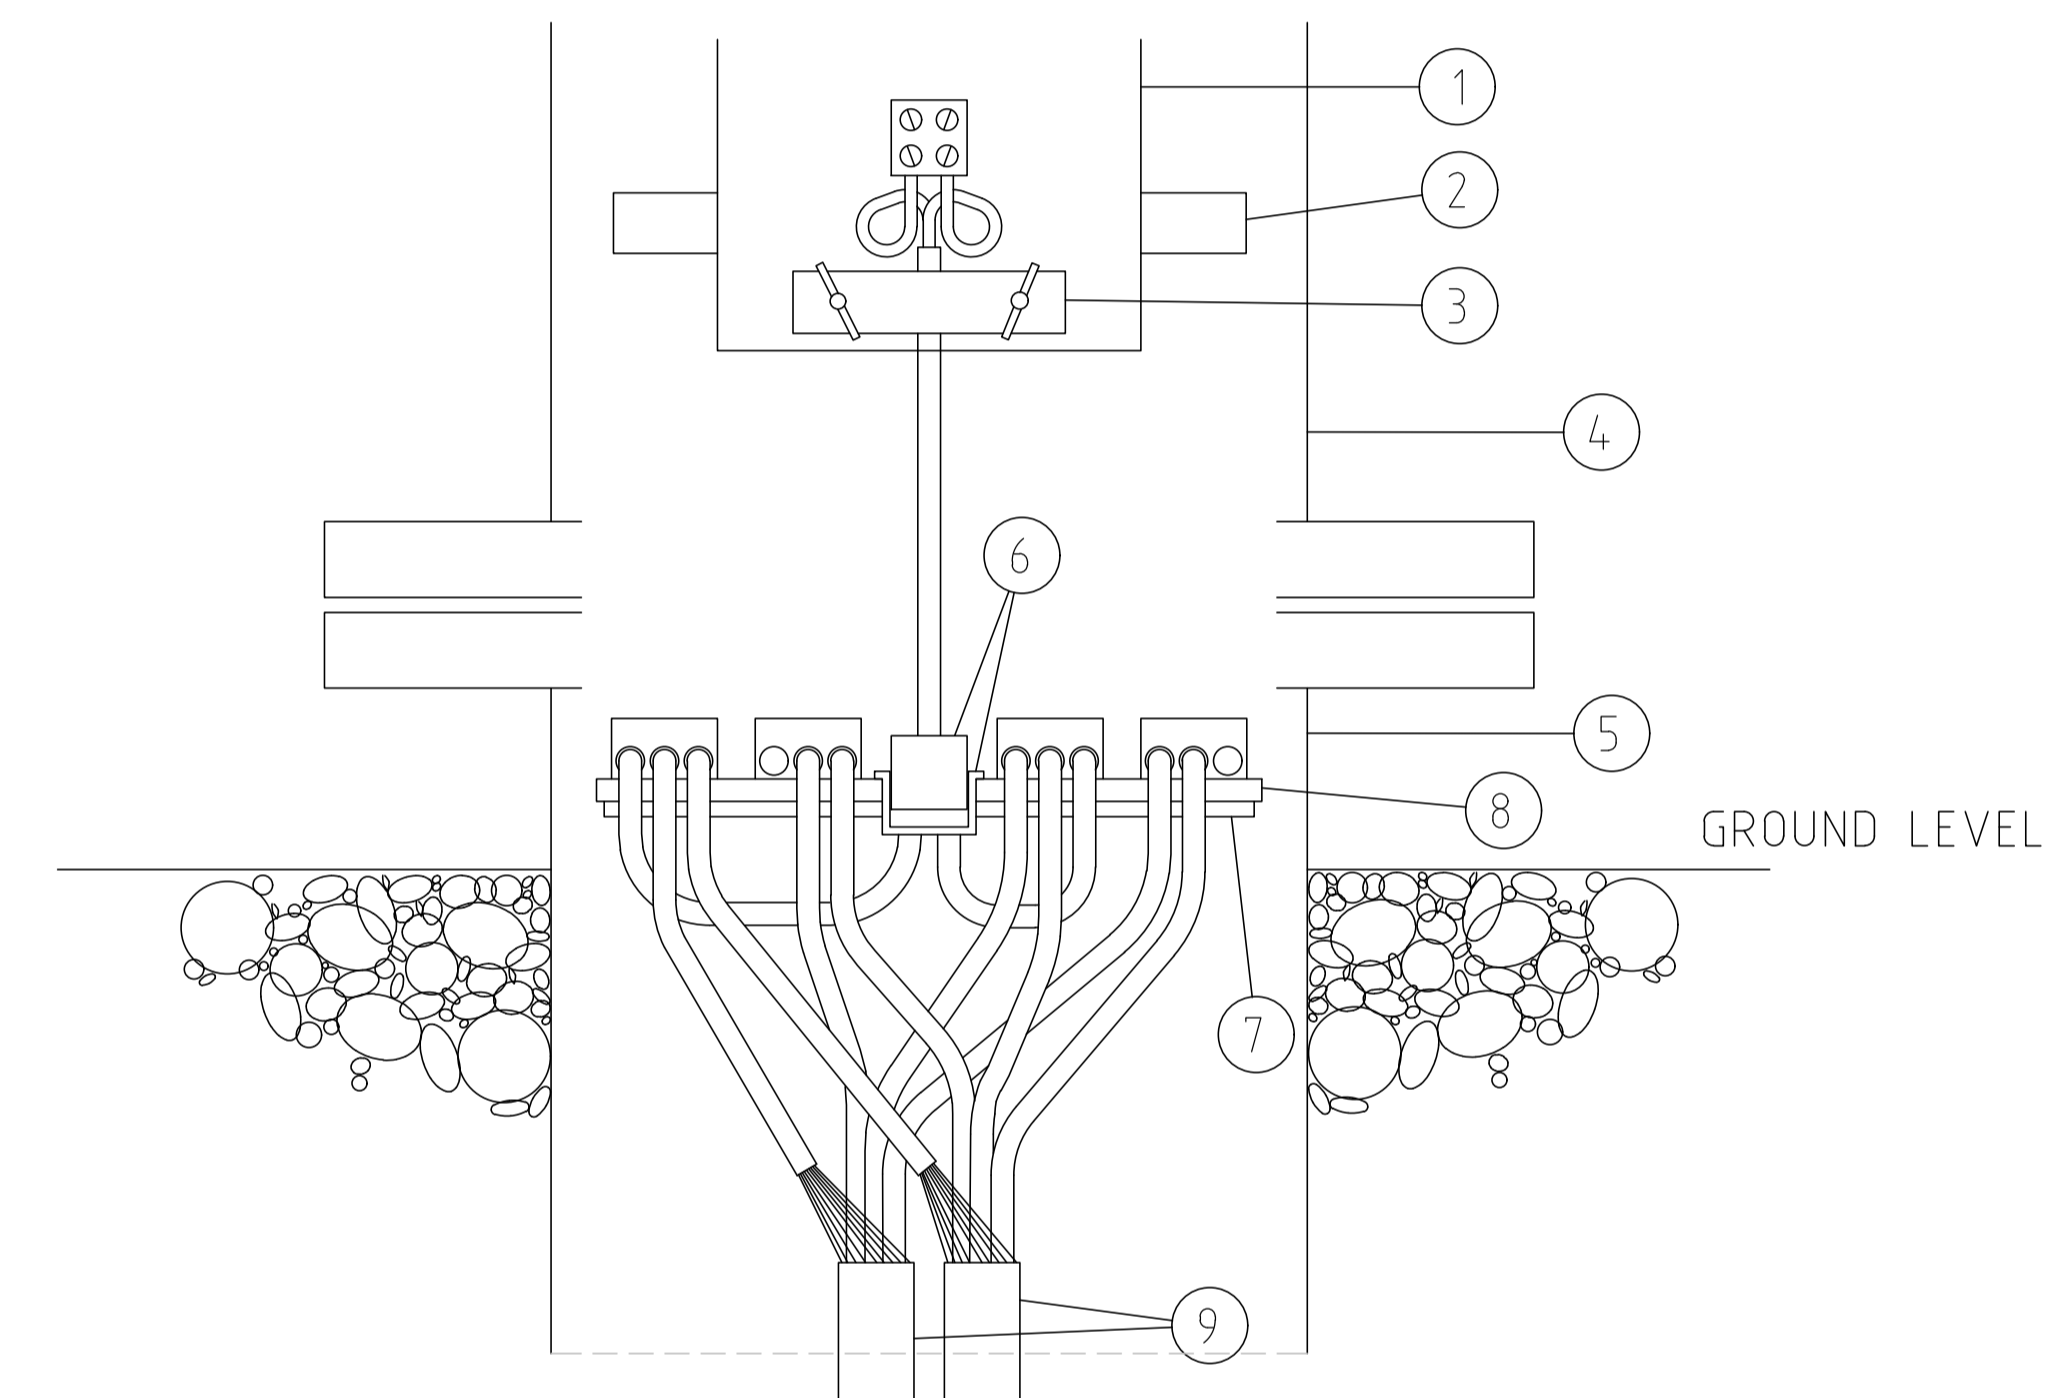

REAR ELEVATION



ACT
Government

STANDARD DRAWING

SLIP BASE COLUMN BASE WIRING

DRAWING NOT TO SCALE - N.T.S.

Authorised:

Latest Revision Details

Rev	Amendment	Date
0	BASED ON DRG DS12-01-05	21/12/21

Drawing No. **ACTSD-4005** Revision **0**