




TYPICAL SECTION THROUGH INLET WEIR

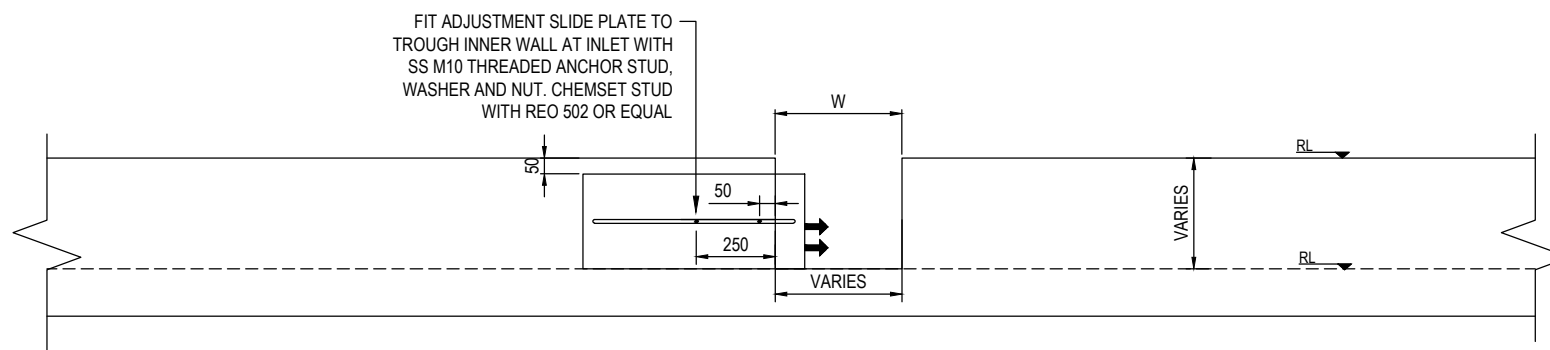

CONCRETE TROUGH INLET WEIR TYPICAL DETAIL

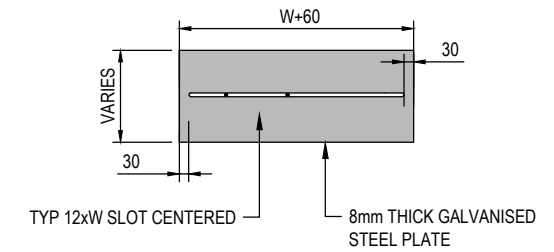

ADJUSTMENT PLATE DETAIL

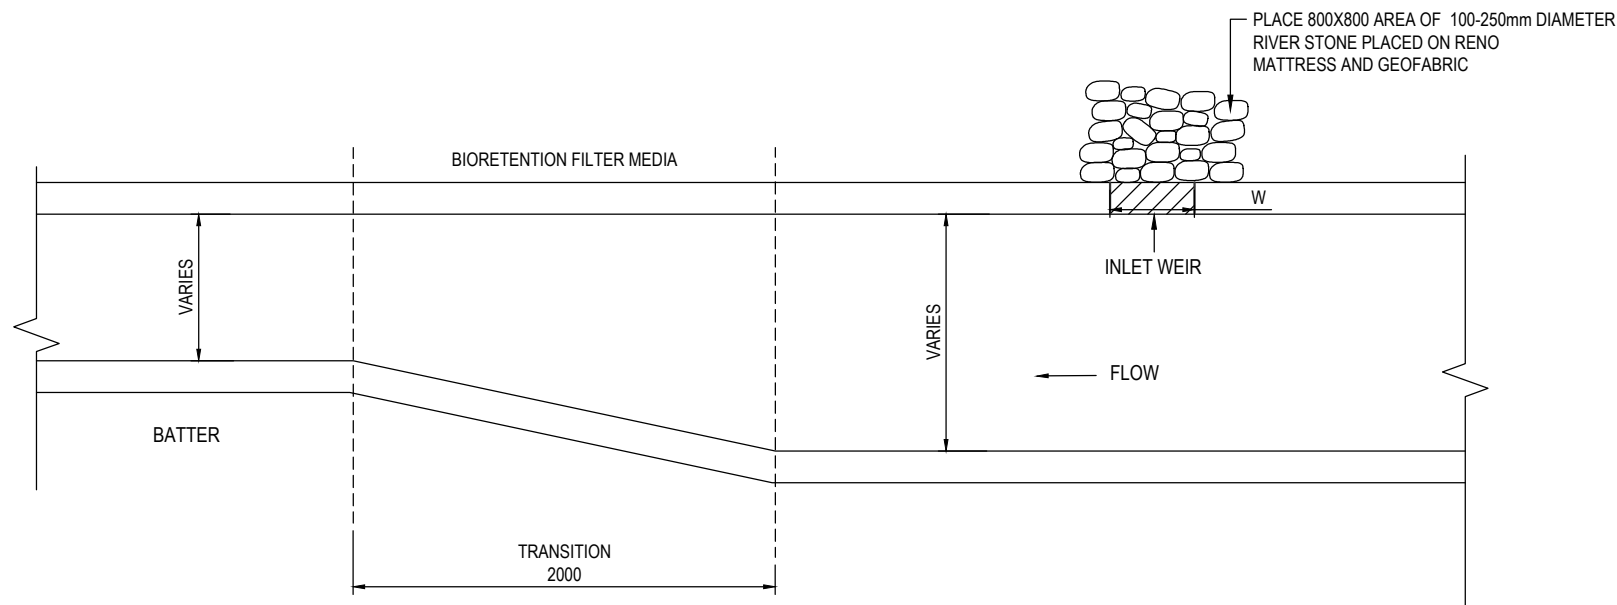

CONCRETE TROUGH TRANSITION TYPICAL



STANDARD DRAWING

TYPICAL FLOW SPLITTERS

NOT TO SCALE

Authorised:

Latest Revision Details

Rev	Amendment	Date
0	NEW STANDARD DRAWING	24/06/21

Drawing No.	Revision
ACTSD-0845	0