


NOTES

- ① REFER TO ACTSD-3523 FOR PAVEMENT MARKINGS DETAILS ON ROADWAYS
- ② PAVEMENT MARKINGS ARE TO BE LOCATED TO PROVIDE A DISTANCE OF 2.0m BETWEEN MARKING CENTRELINE AND THE KERB LINE WHEN THERE IS NO PARKING
- 3 ALL DIMENSIONS ARE IN METRES UNLESS SHOWN OTHERWISE
- 4 REFER TO MIS05 7.1.5 FOR FURTHER DETAILS

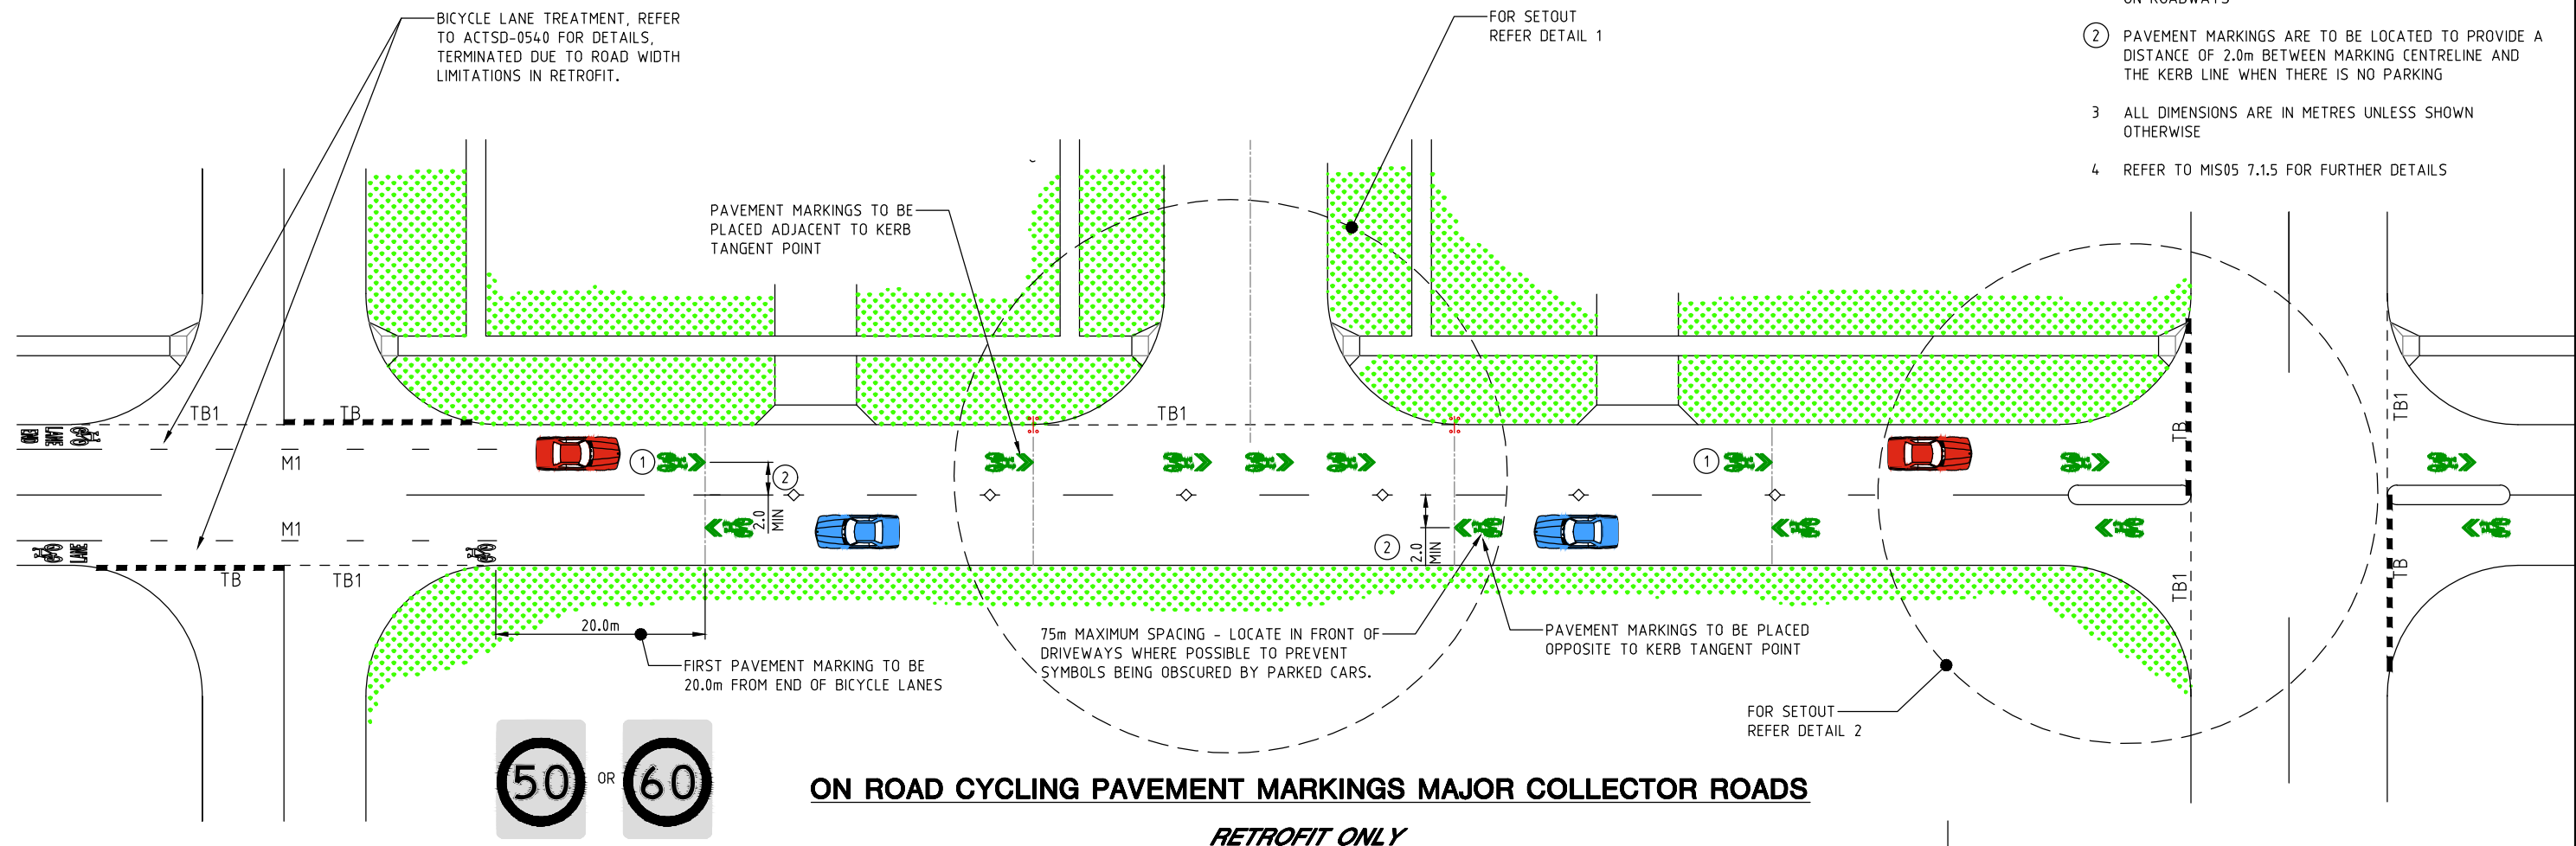


ON ROAD CYCLING PAVEMENT MARKINGS MAJOR COLLECTOR ROADS

RETROFIT ONLY


SETOUT NOTES

THE FIRST SYMBOL IS ALWAYS SETOUT WITH THE TIP OF THE SHARROW ON THE CENTRELINE ON THE CENTRELINE OF THE SIDE ROAD. WHERE THE DISTANCE FROM THE CENTRELINE OF THE SIDE ROAD TO THE TANGENT POINTS IS:-


- < 14.2m PLACE 3 SYMBOLS EVENLY SPACED
- ≥ 14.2m AND ≤ 20.8m PLACE 4 SYMBOLS EVENLY SPACED
- > 20.8m PLACE 3 SYMBOLS SPACED 4.2m APART AND AN ADDITIONAL SYMBOL ADJACENT TO THE TANGENT POINT

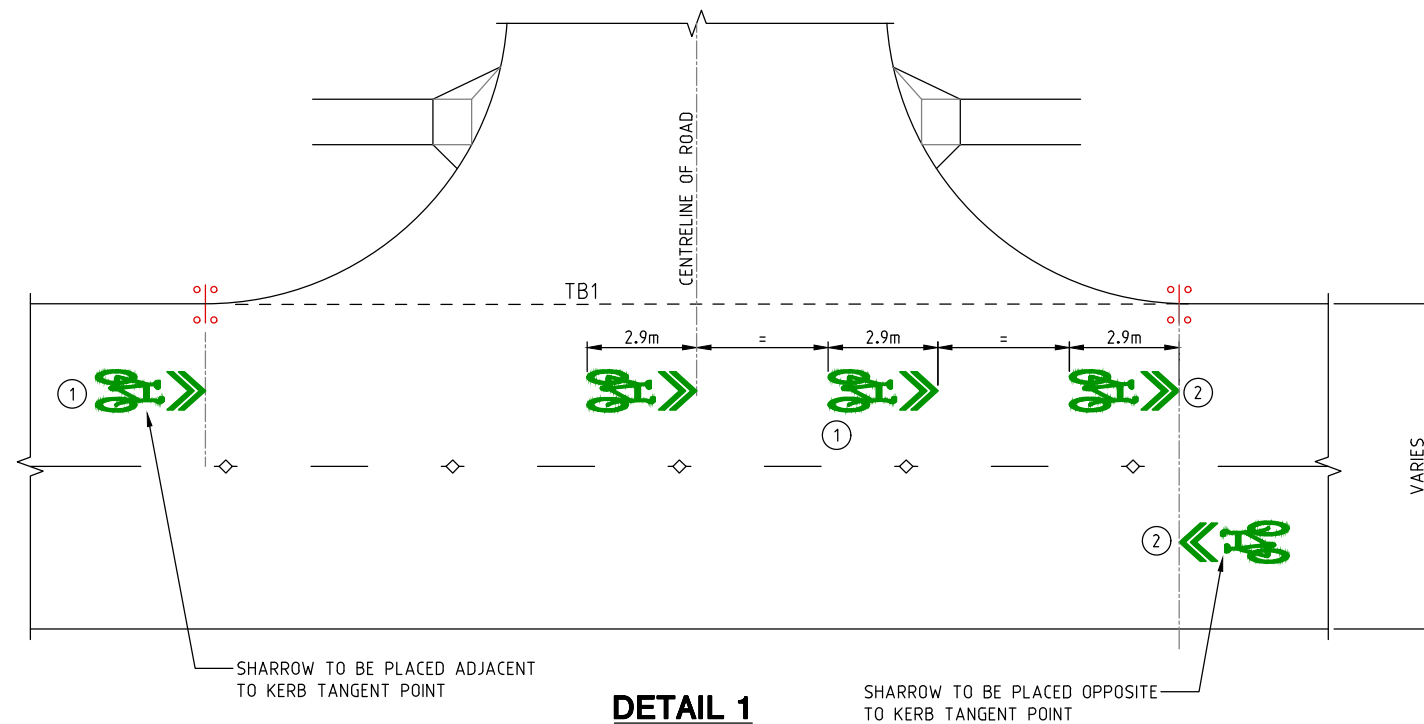

DETAIL 1

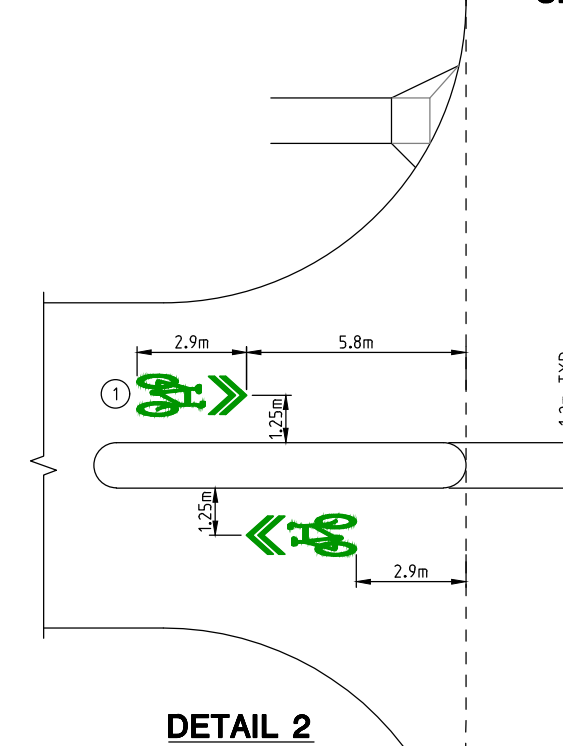

DETAIL 2

 <p>ACT Government</p>	
<p>STANDARD DRAWING</p>	
<p>ON ROAD CYCLING MAJOR COLLECTOR ROAD PAVEMENT MARKING IN RETROFIT</p>	
<p>Authorised: <i>[Signature]</i></p>	
<p>Latest Revision Details</p>	
<p>0 FIRST ISSUE</p>	<p>28/09/18</p>
<p>Rev Amendment</p>	<p>Date</p>
<p>Drawing No. ACTSD-0541</p>	<p>Revision 0</p>