



**TYPICAL LEFT TURN SLIP LANE WITH AUXILIARY TURN LANE AND BICYCLE LEFT TURN FACILITY**

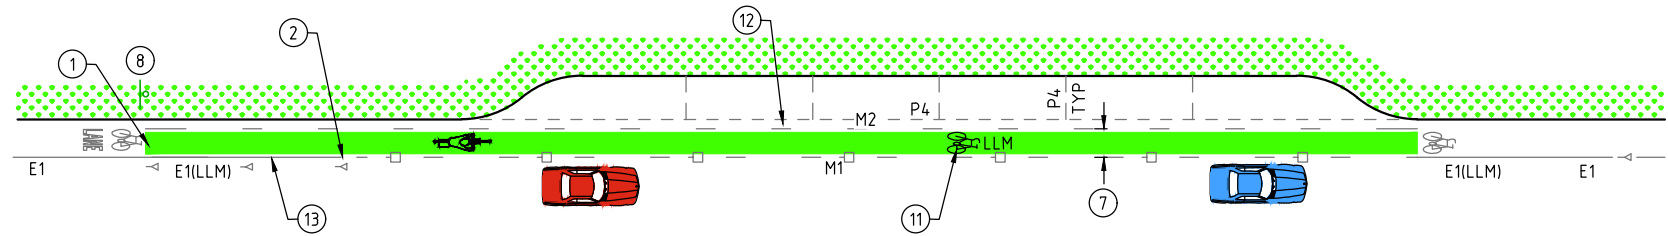


**TYPICAL HIGH TURNOVER PARALLEL PARKING DETAIL**

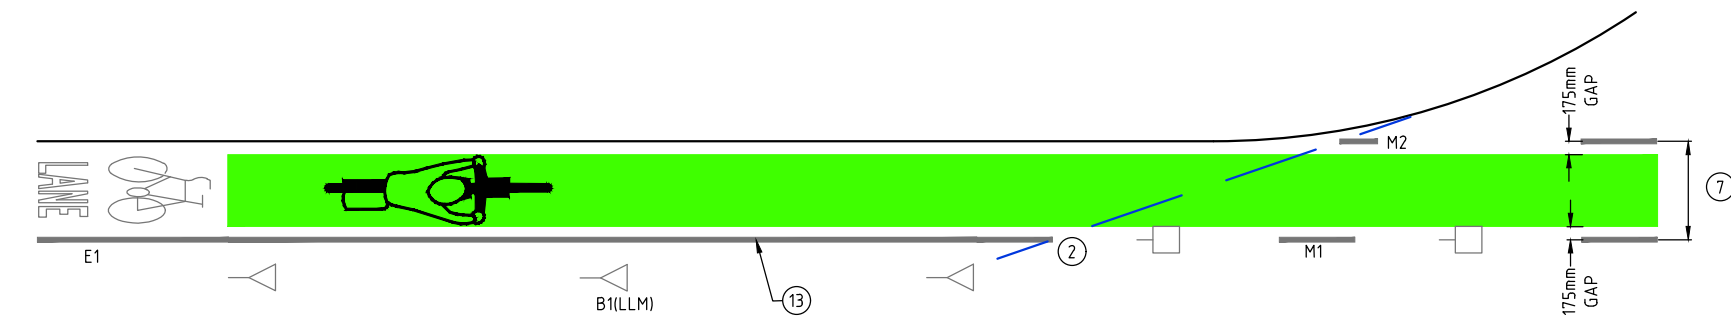

**TYPICAL COLOURED BICYCLE LANE TREATMENT DETAIL**  
*ESTATE DEVELOPMENT AND RETROFIT*

- NOTES:**
- ① COLOURED PAVEMENT TREATMENT IS TO BE INSTALLED ONLY WHEN WARRANTED UNLESS APPROVED BY THE ROAD AUTHORITY, REFER TO MIS05 7.3 FOR DETAILS. LENGTH MAY BE ADJUSTED WHERE NECESSARY TO SUIT SIGHT DISTANCE REQUIREMENTS. INCLUDE THE WORD "LANE" UNDER THE BICYCLE SYMBOL PRIOR TO THE COMMENCEMENT OF THE COLOURED PAVEMENT TREATMENT
  - ② LOCATION OF END OF B1 IN RELATION TO START OF M2 IS TO BE DETERMINED ON SITE TO SUIT ALIGNMENT OF LEFT WHEEL PATH, GENERALLY 1:5 TAPER FOR 60 Km/h, 1:10 TAPER FOR 80 Km/h
  - ③ WHERE M2 IS GREATER THAN 25m LONG PROVIDE BICYCLE LOGO MID LENGTH
  - ④ DISTANCE MAY BE REDUCED TO 3.0m MIN. IN RETROFIT ONLY
  - ⑤ 4.0m MIN. WIDTH MIXED TRAFFIC LANE WHEN LEFT TURN SLIP LANE PROVIDES CONNECTION TO MAIN ON-ROAD CYCLING ROUTE
  - ⑥ ON MAIN ON-ROAD CYCLING ROUTES WHERE COLOURED PAVEMENT TREATMENT IS WARRANTED PROVIDE 3 No SOLAR GREEN RAISED MARKERS WITHIN THE M1. MARKERS ARE TO BE PLACED IN THE M1 GAPS AT THE START, CENTRE AND END OF THE M1 LINE (IN LIEU OF THE WHITE RPPM'S).
  - ⑦ BICYCLE LANE WIDTHS AT INTERSECTIONS ARE TO BE APPROPRIATE FOR THE SPEED ZONE  
60 Km/h - 1.2m MINIMUM (RETROFIT ONLY)  
- 1.5m DESIRABLE (RETROFIT WHERE POSSIBLE AND ESTATE DEVELOPMENT WORKS)  
80 Km/h - 1.8m MINIMUM (RETROFIT ONLY)  
- 2.0m DESIRABLE (RETROFIT WHERE POSSIBLE AND ESTATE DEVELOPMENT WORKS)
  - ⑧ REFER TO ACTSD-0540 FOR BICYCLE LANE PAVEMENT MARKING DETAILS AND USE OF BICYCLE LANE SIGNS WHEN REQUIRED
  - ⑨ R7-1-4 (BICYCLE LANE) SIGNS SHALL BE MINIMUM 'B' SIZE FOR ≤60Km/h AND 'C' SIZE FOR > 60 Km/h. INSTALL ONLY WHEN REQUIRED REFER TO ACTSD-0540 FOR DETAILS
  - ⑩ REFER TO ACTSD-3523 FOR ACTIVE TRAVEL PAVEMENT SYMBOLS
  - ⑪ PROVIDE BICYCLE LOGO MID LENGTH
  - ⑫ PROVIDE 0.4m-1.0m BUFFER ZONE
  - ⑬ LENGTH OF B1(LLM)  
- 10m(LLM) FOR ≤ 60 Km/h  
- 15m(LLM) FOR > 60 Km/h
  - ⑭ PATH, KERB RAMP AND KERB SLOT WIDTHS AND CROSSING TYPE ARE DEPENDENT ON THE COMMUNITY ROUTE HIERARCHY REFER MIS05 FOR DETAILS



**ACT**  
Government

**STANDARD DRAWING**

**ON ROAD CYCLING COLOURED PAVEMENT TREATMENT SLIP LANES AND ADJACENT PARALLEL PARKING**

Authorised: *[Signature]*

Latest Revision Details

Rev	Amendment	Date
0	BASED ON DRG DS13-21	28/09/18
Drawing No. ACTSD-0545		Revision 0