

Marry Into Existing Concrete Path

Retain Existing Bollards Where Possible

Retain / Make Good Existing Surfaces

Fencing 'chicane' + Gate 1

Net Seat / Climbing Frame


Spring Animals

1200mm H Fence To Perimeter

Basket Swing

Shade Sail Over Subject To Detail Design And Approval Of Shadow Patterns

Mulched Surface Under Existing Trees

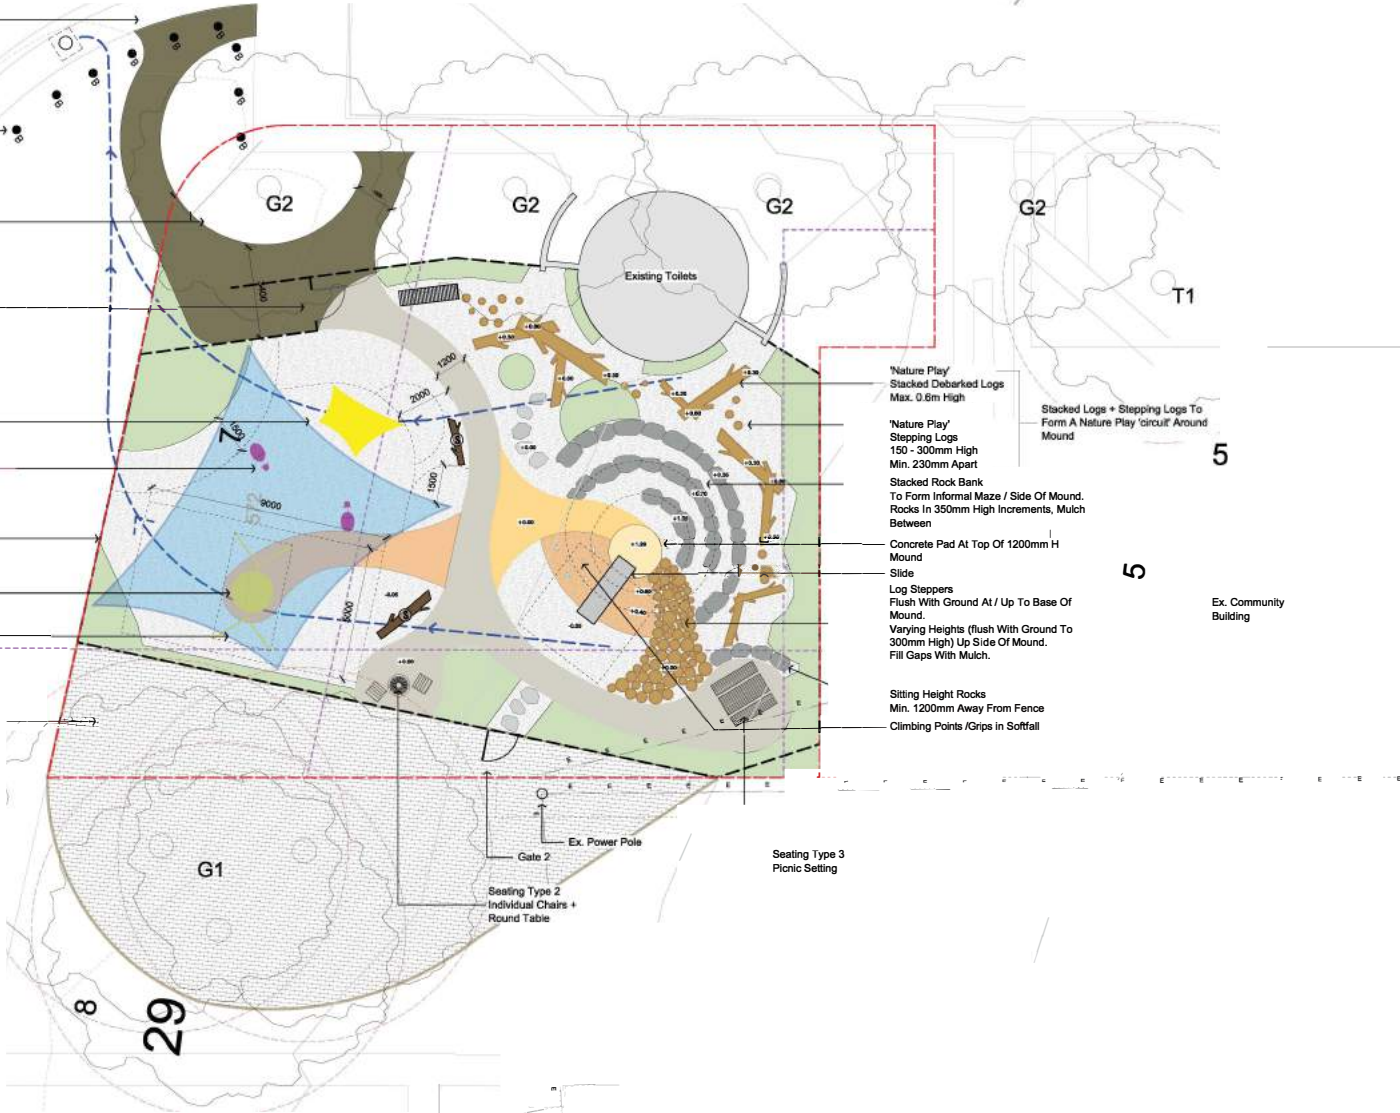

Legend

- Existing Trees
- Grey Concrete Paths
- Oxide Coloured Concrete
- Bark Softfall
- Mass Planting Bed
- Mulch Only
- Rubber Softfall
- Permeable Paving
- 1200mm H Fence / Gates
- Timber Log Seats
- Debarbed Timber Logs
Stacked In Y Formations Max. 600mm H
- Timber Log Steppers
Mixed Heights: Flush With Ground + Up To 300mm H
150mm Min To 300mm Ø
- Stone Stepping Pavers
- Stone / Rock Bank
- Seat
- Subsoil Drainage:
Connect Ag Lines To Sew
- Site Boundary
- Site Setbacks
- Proposed Levels

6

5

5

6

8

29



tait network
SHAPING BETTER CITIES

