



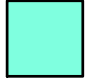

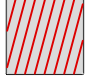



















LEGEND

-  PROPOSED CONCRETE PAVEMENT
REFER TO DWG. C005B FOR DETAILS
ADD A SMALL AMOUNT OF BLACK OXIDE TO MAKE PAVEMENTS DARKER TO MATCH THE EXISTING FOOTPATHS
DOWELLED OR TRIP STOP TS100S JOINTING SYSTEM. INSTALLED TO MANUFACTURER'S SPECIFICATIONS
PATH TO BE SAWCUT TO MATCH EXISTING PAVING STYLE
PATH GRADE +5%.
-  PATH TO BE DEMOLISHED AND REINSTATED TO TCCS STANDARDS
-  EXISTING FOOTPATH
-  MATCH NEATLY TO EXISTING AND ENSURE FLUSH CONNECTION.
IF UNABLE FROM EXISTING PATH CONDITION ALLOW TO REPLACE EXISTING PATH TO ALLOW FLUSH CONNECTION.
-  eSW  EXISTING STORMWATER PIPE / MAINTENANCE HOLE / SIDE ENTRY PIT
-  eS EXISTING SEWER PIPE / MAINTENANCE HOLE
-  eW  EXISTING WATER PIPE FIRE HYDRANT / SLUICE VALVE
-  eLV EXISTING LOW VOLTAGE ELECTRICITY / POLE
-  eHV EXISTING HIGH VOLTAGE ELECTRICITY / POLE
-  eSL EXISTING STREETLIGHT SERVICE / LIGHT POLE
-  eG  EXISTING GAS SERVICE / VALVE / MARKER
-  eTA EXISTING TRANSACT SERVICE
-  eTA EXISTING TRANSACT SERVICE / PIT
-  eNBN EXISTING NBN SERVICE
-  eNXTG EXISTING NEXTGEN SERVICE
-  EXISTING TREE AS PER SURVEY
-  BLOCK BOUNDARY
-  EXISTING MAJOR CONTOURS
-  EXISTING MINOR CONTOURS

 - ### NOTES/RISKS:
- WHOLE AREA OF REID IS HERITAGE PROTECTED.
 - WORKS MAY IMPACT EXISTING TREES REQUIRING INPUT FROM TCCS URBAN TREESCAPES.
 - WORKS NEAR LOW VOLTAGE CABLES
 - WORKS NEAR TELSTRA, TRANSACT, NEXTGEN AND NBN COMMUNICATION SERVICE CABLES
 - WORKS NEAR 400mm 210kPa GAS MAIN.
 - WORKS NEAR 100mm WATER MAIN.
 - WORKS NEAR 750mm STORMWATER MAIN.

DRAWN: L. RUECKER
DESIGNED: S. FISHER
JOB MANAGER: J. WILTSHIRE
VERIFIER:

REVISION	DESCRIPTION	ISSUED	VER'D	APP'D	DATE
1	DRAFT FSP	BC		JW	19.05.2023
2	PRELIMINARY	BC		JW	13.10.2023


CLIENT: ACT GOVERNMENT



Transport Canberra and City Services

ARCHITECT:

THE COPYRIGHT OF THIS DRAWING REMAINS WITH NORTHROP CONSULTING ENGINEERS PTY LTD.

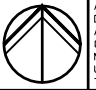

ALL SETOUT TO ARCHITECT'S DRAWINGS. DIMENSIONS TO BE VERIFIED WITH THE ARCHITECT AND ON SITE BEFORE MAKING SHOP DRAWINGS OR COMMENCING WORK. NORTHROP ACCEPTS NO RESPONSIBILITY FOR THE USABILITY, COMPLETENESS OR SCALE OF DRAWINGS TRANSFERRED ELECTRONICALLY.

0 1 2 3 4 5m PLAN
SCALE 1:100 @ A1



Canberra
Level 6, 224 Bunda Street (PO Box 213) Canberra ACT 2608
Ph (02) 6285 1822 Fax (02) 6285 1863
Email canberra@northrop.com.au ABN 81 094 433 100

PROJECT

**ACTIVE TRAVEL
AGE FRIENDLY
2021-2025
PACKAGE B**

DRAWING TITLE

**CIVIL WORKS
OFF SITE WORKS PLAN
SITE M - REID**

JOB NUMBER	
CR213692-00	
DRAWING NUMBER	REVISION
C1300	2
DRAWING SHEET SIZE = A1	

NOT FOR CONSTRUCTION



LEGEND

- PROPOSED CONCRETE PAVEMENT
REFER TO DWG. C005B FOR DETAILS
ADD A SMALL AMOUNT OF BLACK OXIDE TO MAKE PAVEMENTS DARKER TO MATCH THE EXISTING FOOTPATHS
DOWELLED OR TRIP STOP TS100S JOINTING SYSTEM. INSTALLED TO MANUFACTURER'S SPECIFICATIONS.
PATH GRADE +5%.
- EXISTING FOOTPATH
- EXISTING DESIRE LINE
- PROPOSED KERB RAMP AS PER DWG. C005B
- MATCH NEATLY TO EXISTING AND ENSURE FLUSH CONNECTION.
IF UNABLE FROM EXISTING PATH CONDITION ALLOW TO REPLACE EXISTING PATH TO ALLOW FLUSH CONNECTION.
- EXISTING STORMWATER PIPE / MAINTENANCE HOLE / SIDE ENTRY PIT
- EXISTING SEWER PIPE / MAINTENANCE HOLE
- EXISTING WATER PIPE FIRE HYDRANT / SLUICE VALVE
- EXISTING LOW VOLTAGE ELECTRICITY / POLE
- EXISTING HIGH VOLTAGE ELECTRICITY / POLE
- EXISTING STREETLIGHT SERVICE / LIGHT POLE
- EXISTING GAS SERVICE / VALVE / MARKER
- EXISTING TREE AS PER SURVEY
- BLOCK BOUNDARY
- EXISTING MAJOR CONTOURS
- EXISTING MINOR CONTOURS

- ### NOTES/RISKS:
- WHOLE AREA OF REID IS HERITAGE PROTECTED.
 - WORKS MAY IMPACT EXISTING TREES REQUIRING INPUT FROM TCCS URBAN TREESCAPES.
 - WORKS NEAR LOW VOLTAGE CABLES.
 - WORKS NEAR Ø225mm SEWER MAIN.
 - WORKS NEAR STREET LIGHTING CABLES.
 - WORKS NEAR 2 x Ø40mm 210kPa GAS MAIN.
 - WORKS NEAR Ø150mm AND Ø225 WATER MAIN.
 - WORKS NEAR Ø1200mm STORMWATER MAIN.

DRAWN: L. RUECKER
 DESIGNED: S. FISHER
 JOB MANAGER: J. WILTSHIRE
 VERIFIER:

REVISION	DESCRIPTION	ISSUED	VER'D	APP'D	DATE
1	DRAFT FSP	BC		JW	19.05.2023
2	PRELIMINARY	BC		JW	13.10.2023

CLIENT: ACT GOVERNMENT

ACT Government
Transport Canberra and City Services

DRAWING NOT TO BE USED FOR CONSTRUCTION UNLESS VERIFICATION SIGNATURE HAS BEEN ADDED

ARCHITECT:

THE COPYRIGHT OF THIS DRAWING REMAINS WITH NORTHROP CONSULTING ENGINEERS PTY LTD.

ALL SETOUT TO ARCHITECT'S DRAWINGS. DIMENSIONS TO BE VERIFIED WITH THE ARCHITECT AND ON SITE BEFORE MAKING SHOP DRAWINGS OR COMMENCING WORK. NORTHROP ACCEPTS NO RESPONSIBILITY FOR THE USABILITY, COMPLETENESS OR SCALE OF DRAWINGS TRANSFERRED ELECTRONICALLY.

0 1 2 3 4 5m PLAN
SCALE 1:100 @ A1

NORTHROP
Canberra
Level 6, 224 Bunda Street (PO Box 213) Canberra ACT 2608
Ph (02) 6285 1822 Fax (02) 6285 1863
Email canberra@northrop.com.au ABN 81 094 433 100

PROJECT


**ACTIVE TRAVEL
AGE FRIENDLY
2021-2025
PACKAGE B**

DRAWING TITLE







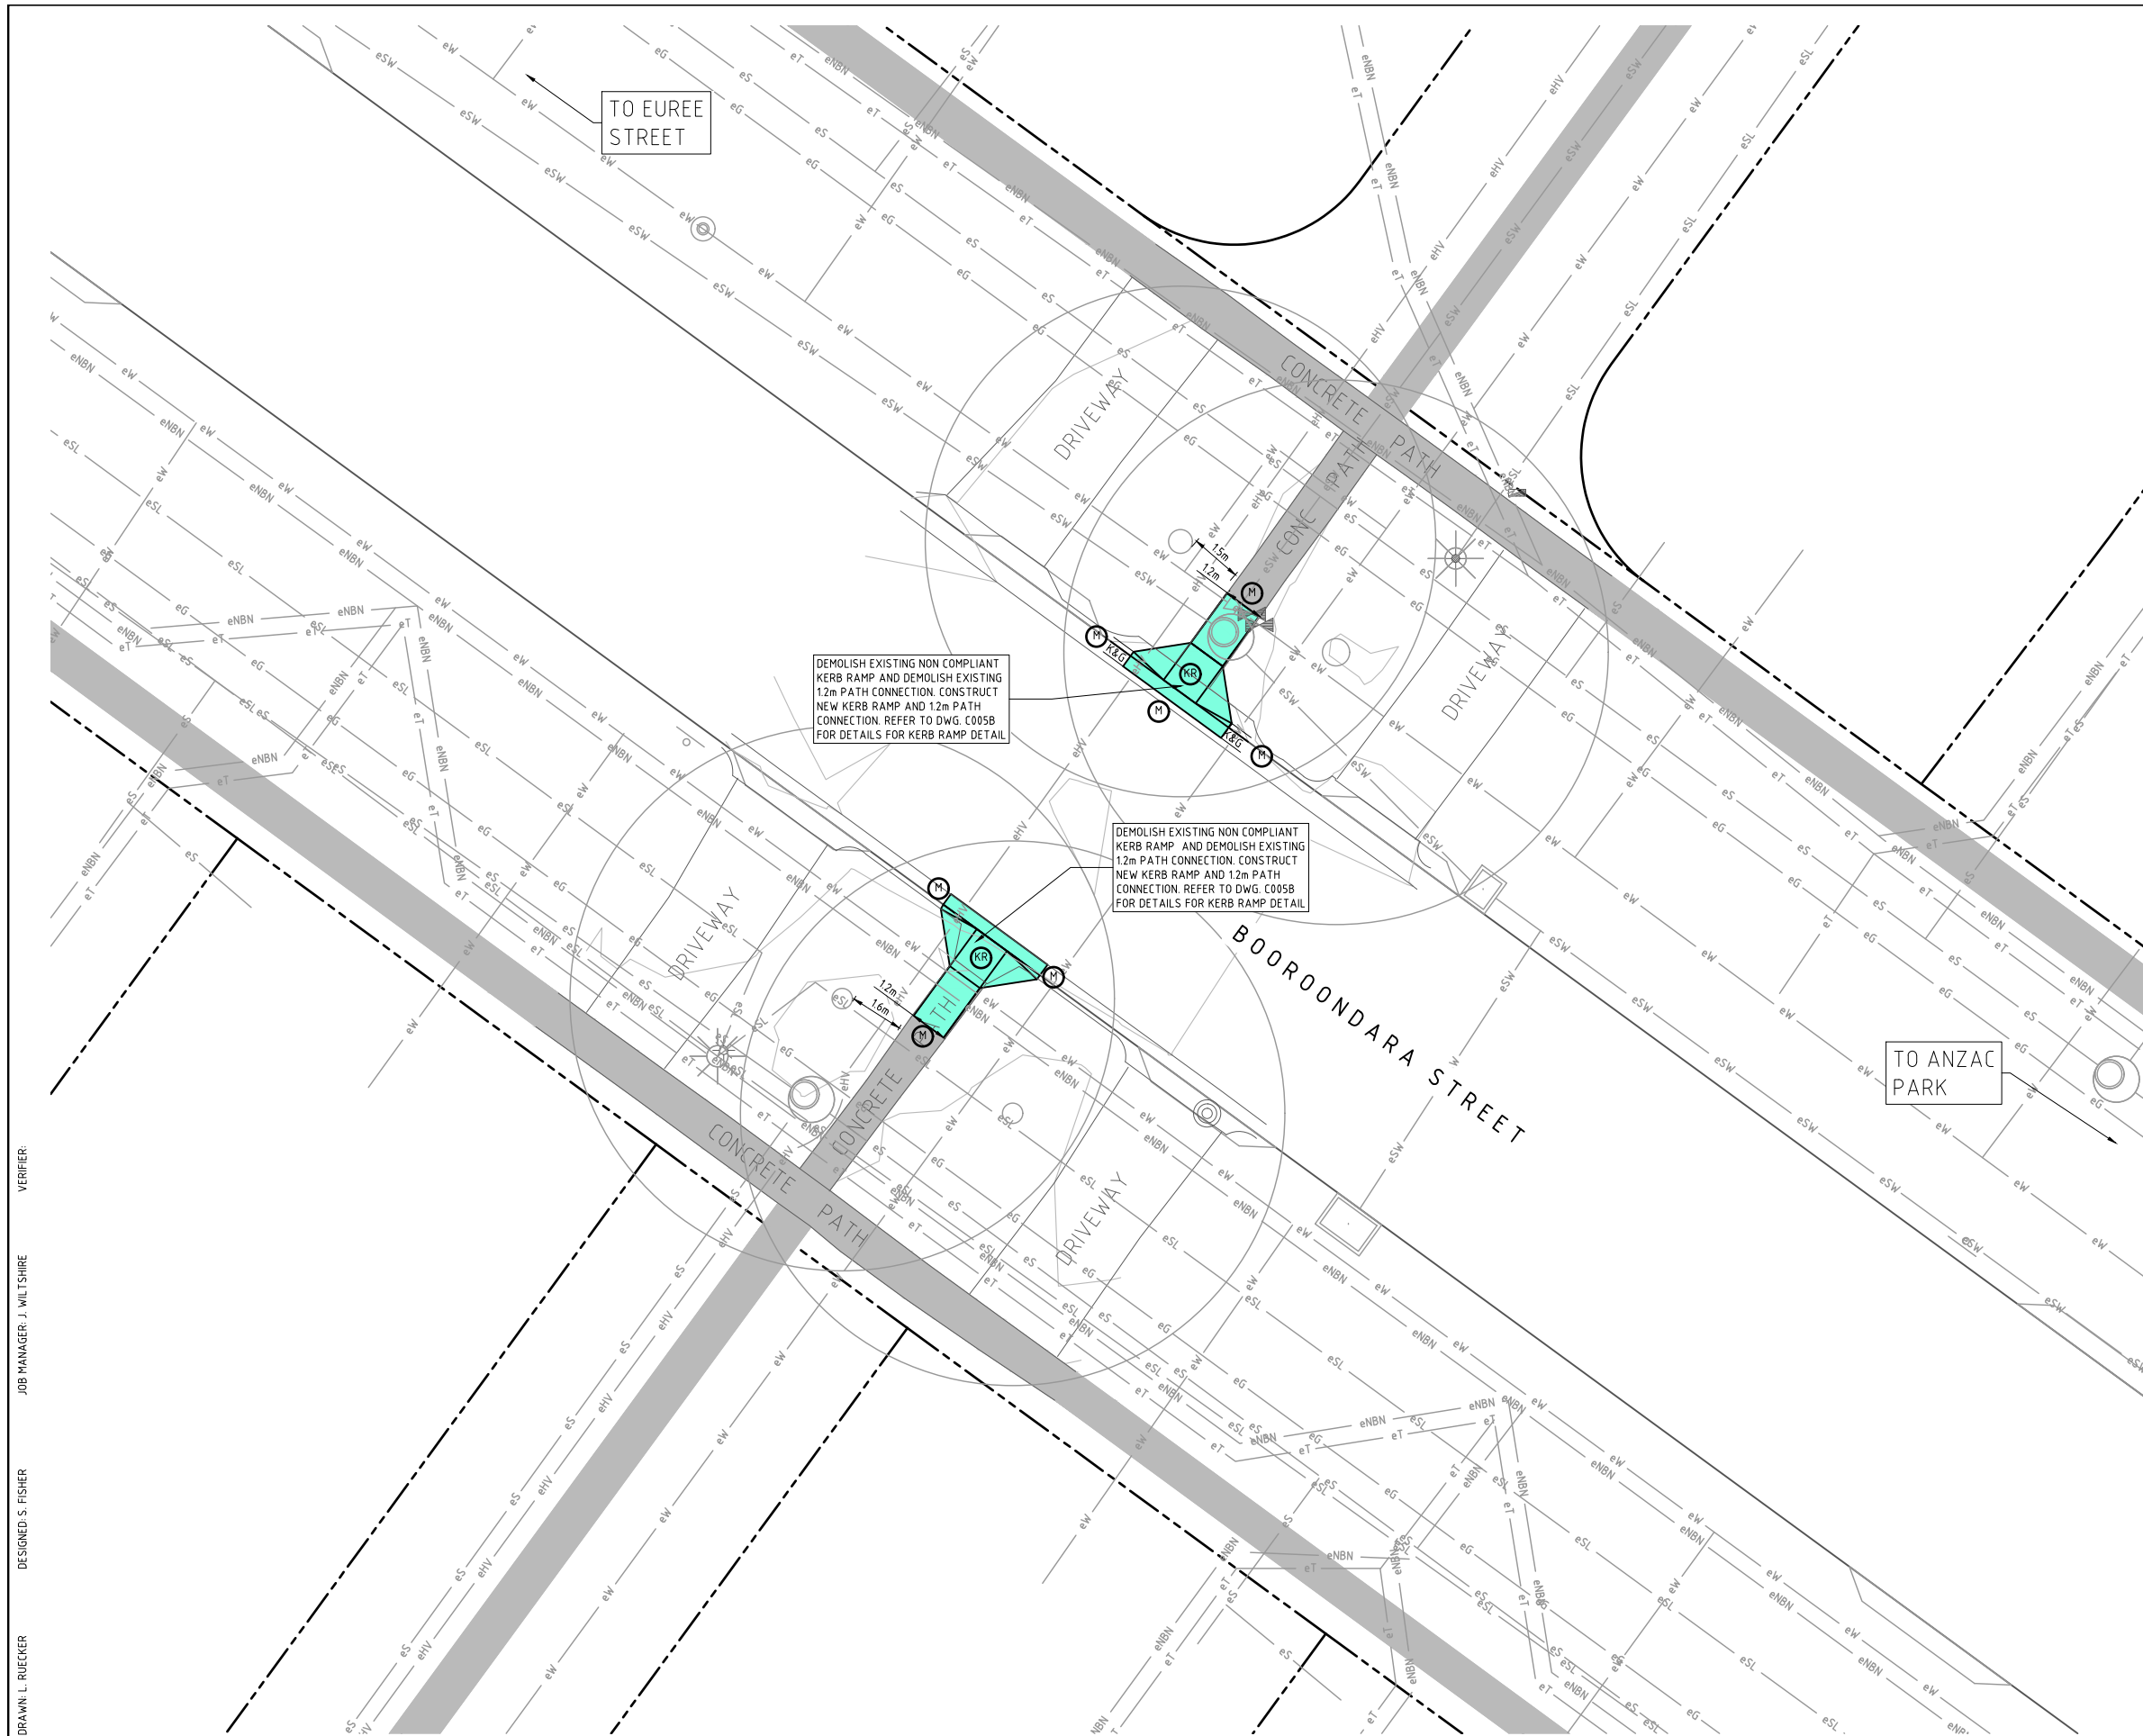









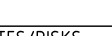
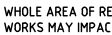
**CIVIL WORKS
OFF SITE WORKS PLAN
SITE N - REID**

JOB NUMBER	
CR213692-00	
DRAWING NUMBER	REVISION
C1400	2
DRAWING SHEET SIZE = A1	

NOT FOR CONSTRUCTION



LEGEND

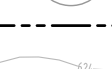-  PROPOSED CONCRETE PAVEMENT
REFER TO DWG. C005B FOR DETAILS
ADD A SMALL AMOUNT OF BLACK OXIDE TO MAKE PAVEMENTS DARKER TO MATCH THE EXISTING FOOTPATHS
DOWELLED OR TRIP STOP TS1005 JOINTING SYSTEM. INSTALLED TO MANUFACTURER'S SPECIFICATIONS.
PATH GRADE +5%.
-  EXISTING FOOTPATH
-  PROPOSED KERB RAMP AS PER DWG. C005B
-  MATCH NEATLY TO EXISTING AND ENSURE FLUSH CONNECTION
IF UNABLE FROM EXISTING PATH CONDITION ALLOW TO REPLACE EXISTING PATH TO ALLOW FLUSH CONNECTION.
-  KERB AND GUTTER TO MATCH EXISTING
SPECIAL UPRIGHT KERB DESIGN
-  EXISTING STORMWATER PIPE / MAINTENANCE HOLE / SIDE ENTRY PIT
-  EXISTING SEWER PIPE / MAINTENANCE HOLE
-  EXISTING WATER PIPE FIRE HYDRANT / SLUICE VALVE
-  EXISTING LOW VOLTAGE ELECTRICITY / POLE
-  EXISTING HIGH VOLTAGE ELECTRICITY / POLE
-  EXISTING STREETLIGHT SERVICE / LIGHT POLE
-  EXISTING GAS SERVICE / VALVE / MARKER
-  EXISTING TELSTRA SERVICE / PIT
-  EXISTING NBN SERVICE
-  EXISTING TREE AS PER SURVEY
-  BLOCK BOUNDARY
-  EXISTING MAJOR CONTOURS
-  EXISTING MINOR CONTOURS

- ### NOTES/RISKS:
- WHOLE AREA OF REID IS HERITAGE PROTECTED.
 - WORKS MAY IMPACT EXISTING TREES REQUIRING INPUT FROM TCCS URBAN TREESCAPES.
 - WORKS NEAR LOW VOLTAGE CABLES.
 - WORKS NEAR STREET LIGHTING CABLES.
 - WORKS NEAR Ø225mm SEWER MAIN.
 - WORKS NEAR NBN COMMUNICATION CABLE.
 - WORKS NEAR 2 x Ø40mm 210kPa GAS MAIN.
 - WORKS NEAR Ø150mm AND Ø225 WATER MAIN.
 - WORKS NEAR Ø1200mm STORMWATER MAIN.

DRAWN: L. RUECKER
 DESIGNED: S. FISHER
 JOB MANAGER: J. WILTSHIRE
 VERIFIER:

REVISION	DESCRIPTION	ISSUED	VER'D	APP'D	DATE
1	DRAFT FSP	BC		JW	19.05.2023
2	PRELIMINARY	BC		JW	13.10.2023


CLIENT: ACT GOVERNMENT



ACT
Government
Transport Canberra
and City Services


DRAWING NOT TO BE USED FOR CONSTRUCTION UNLESS VERIFICATION SIGNATURE HAS BEEN ADDED

ARCHITECT:



ALL SETOUT TO ARCHITECT'S DRAWINGS. DIMENSIONS TO BE VERIFIED WITH THE ARCHITECT AND ON SITE BEFORE MAKING SHOP DRAWINGS OR COMMENCING WORK. NORTHROP ACCEPTS NO RESPONSIBILITY FOR THE USABILITY, COMPLETENESS OR SCALE OF DRAWINGS TRANSFERRED ELECTRONICALLY.

THE COPYRIGHT OF THIS DRAWING REMAINS WITH NORTHROP CONSULTING ENGINEERS PTY LTD.

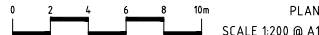

SCALE 1:200 @ A1



NORTHROP
Canberra
Level 6, 224 Bunda Street (PO Box 213) Canberra ACT 2608
Ph (02) 6285 1822 Fax (02) 6285 1863
Email canberra@northrop.com.au ABN 81 094 433 100

PROJECT

**ACTIVE TRAVEL
AGE FRIENDLY
2021-2025
PACKAGE B**

DRAWING TITLE

**CIVIL WORKS
OFF SITE WORKS PLAN
SITE O - REID**

JOB NUMBER
CR213692-00

DRAWING NUMBER
C1500

REVISION
2

DRAWING SHEET SIZE = A1

NOT FOR CONSTRUCTION



LEGEND

- PROPOSED CONCRETE PAVEMENT
REFER TO DWG. C005B FOR DETAILS
ADD A SMALL AMOUNT OF BLACK OXIDE TO MAKE PAVEMENTS DARKER TO MATCH THE EXISTING FOOTPATHS
DOWELLED OR TRIP STOP TS100S JOINTING SYSTEM, INSTALLED TO MANUFACTURER'S SPECIFICATIONS
PATH TO BE SAWCUT TO MATCH EXISTING PAVING STYLE
PATH GRADE +5%.
- EXISTING FOOTPATH
- MATCH NEATLY TO EXISTING AND ENSURE FLUSH CONNECTION
IF UNABLE FROM EXISTING PATH CONDITION ALLOW TO REPLACE EXISTING PATH TO ALLOW FLUSH CONNECTION.
- eSW EXISTING STORMWATER PIPE / MAINTENANCE HOLE / SIDE ENTRY PIT
- eS EXISTING SEWER PIPE / MAINTENANCE HOLE
- eW EXISTING WATER PIPE FIRE HYDRANT / SLUICE VALVE
- eLV EXISTING LOW VOLTAGE ELECTRICITY / POLE
- eHV EXISTING HIGH VOLTAGE ELECTRICITY / POLE
- eSL EXISTING STREETLIGHT SERVICE / LIGHT POLE
- eG EXISTING GAS SERVICE / VALVE / MARKER
- eT EXISTING TELSTRA SERVICE / PIT
- EXTENT OF CANOPY IS BASED ON ACTMAPI AERIAL IMAGERY AND IS SHOWN INDICATIVELY ONLY.
- BLOCK BOUNDARY

NOTES/RISKS:

- WHOLE AREA OF REID IS HERITAGE PROTECTED.
- WORKS MAY IMPACT EXISTING TREES REQUIRING INPUT FROM TCCS URBAN TREESCAPES.

DRAWN: B. CASTLE
DESIGNED: J. WILTSHIRE
JOB MANAGER: J. WILTSHIRE
VERIFIER:

NOT FOR CONSTRUCTION

REVISION	DESCRIPTION	ISSUED	VER'D	APP'D	DATE
1	DRAFT FSP	BC		JW	19.05.2023
2	PRELIMINARY	BC		JW	25.08.2023
3	PRELIMINARY	BC		JW	13.10.2023

CLIENT: ACT GOVERNMENT

ACT Government
Transport Canberra and City Services

DRAWING NOT TO BE USED FOR CONSTRUCTION UNLESS VERIFICATION SIGNATURE HAS BEEN ADDED

ARCHITECT:

THE COPYRIGHT OF THIS DRAWING REMAINS WITH NORTHROP CONSULTING ENGINEERS PTY LTD.

ALL SETOUT TO ARCHITECT'S DRAWINGS. DIMENSIONS TO BE VERIFIED WITH THE ARCHITECT AND ON SITE BEFORE MAKING SHOP DRAWINGS OR COMMENCING WORK. NORTHROP ACCEPTS NO RESPONSIBILITY FOR THE USABILITY, COMPLETENESS OR SCALE OF DRAWINGS TRANSFERRED ELECTRONICALLY.

0 1 2 3 4 5m PLAN
SCALE 1:100 @ A1

NORTHROP
Canberra
Level 6, 224 Bunda Street (PO Box 213) Canberra ACT 2608
Ph (02) 6285 1822 Fax (02) 6285 1863
Email canberra@northrop.com.au ABN 81 094 433 100

PROJECT

**ACTIVE TRAVEL
AGE FRIENDLY
2021-2025
PACKAGE B**




 



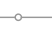






DRAWING TITLE

**CIVIL WORKS
OFF SITE WORKS PLAN
SITE P 2 - REID**

JOB NUMBER	
CR213692-00	
DRAWING NUMBER	REVISION
C1601	3
DRAWING SHEET SIZE = A1	



LEGEND

-  PROPOSED CONCRETE PAVEMENT
REFER TO DWG. C005B FOR DETAILS
ADD A SMALL AMOUNT OF BLACK OXIDE TO MAKE PAVEMENTS DARKER TO MATCH THE EXISTING FOOTPATHS
DOWELLED OR TRIP STOP TS100S JOINTING SYSTEM, INSTALLED TO MANUFACTURER'S SPECIFICATIONS
PATH TO BE SAWCUT TO MATCH EXISTING PAVING STYLE
PATH GRADE +5%.
-  EXISTING PATH
-  MATCH NEATLY TO EXISTING AND ENSURE FLUSH CONNECTION
IF UNABLE FROM EXISTING PATH CONDITION ALLOW TO REPLACE EXISTING PATH TO ALLOW FLUSH CONNECTION.
-  KERB AND GUTTER TO MATCH EXISTING
SPECIAL UPRIGHT KERB DESIGN
-  EXISTING STORMWATER PIPE / MAINTENANCE HOLE / SIDE ENTRY PIT
-  EXISTING SEWER PIPE / MAINTENANCE HOLE
-  EXISTING WATER PIPE FIRE HYDRANT / SLUICE VALVE
-  EXISTING LOW VOLTAGE ELECTRICITY / POLE
-  EXISTING HIGH VOLTAGE ELECTRICITY / POLE
-  EXISTING STREETLIGHT SERVICE / LIGHT POLE
-  EXISTING GAS SERVICE / VALVE / MARKER
-  EXISTING TELSTRA SERVICE / PIT
-  EXTENT OF CANOPY IS BASED ON ACTMAPI AERIAL IMAGERY AND IS SHOWN INDICATIVELY ONLY.
-  BLOCK BOUNDARY

NOTES/RISKS:

- WHOLE AREA OF REID IS HERITAGE PROTECTED.
- WORKS MAY IMPACT EXISTING TREES REQUIRING INPUT FROM TCCS URBAN TREESCAPES.

DRAWN: B. CASTLE
 DESIGNED: J. WILTSHIRE
 JOB MANAGER: J. WILTSHIRE
 VERIFIER:

NOT FOR CONSTRUCTION


REVISION	DESCRIPTION	ISSUED	VER'D	APP'D	DATE
1	DRAFT FSP	BC		JW	19.05.2023
2	PRELIMINARY	BC		JW	25.08.2023
3	PRELIMINARY	BC		JW	13.10.2023

CLIENT: ACT GOVERNMENT



ACT
Government
Transport Canberra
and City Services

ARCHITECT:
THE COPYRIGHT OF THIS DRAWING REMAINS WITH NORTHROP CONSULTING ENGINEERS PTY LTD.



ALL SETOUT TO ARCHITECT'S DRAWINGS. DIMENSIONS TO BE VERIFIED WITH THE ARCHITECT AND ON SITE BEFORE MAKING SHOP DRAWINGS OR COMMENCING WORK. NORTHROP ACCEPTS NO RESPONSIBILITY FOR THE USABILITY, COMPLETENESS OR SCALE OF DRAWINGS TRANSFERRED ELECTRONICALLY.

0 1 2 3 4 5m
SCALE 1:100 @ A1



NORTHROP
Canberra
Level 6, 224 Bunda Street (PO Box 213) Canberra ACT 2608
Ph (02) 6285 1822 Fax (02) 6285 1863
Email canberra@northrop.com.au ABN 81 094 433 100

PROJECT
**ACTIVE TRAVEL
AGE FRIENDLY
2021-2025
PACKAGE B**

DRAWING TITLE
**CIVIL WORKS
OFF SITE WORKS PLAN
SITE P 1 - REID**

JOB NUMBER CR213692-00	
DRAWING NUMBER C1600	REVISION 3
DRAWING SHEET SIZE = A1	



LEGEND

	PROPOSED CONCRETE PAVEMENT REFER TO DWG. C005B FOR DETAILS ADD A SMALL AMOUNT OF BLACK OXIDE TO MAKE PAVEMENTS DARKER TO MATCH THE EXISTING FOOTPATHS DOWELLED OR TRIP STOP TS100S JOINTING SYSTEM, INSTALLED TO MANUFACTURER'S SPECIFICATIONS. PATH GRADE -5%.
	EXISTING PATH
Ⓜ	MATCH NEATLY TO EXISTING AND ENSURE FLUSH CONNECTION IF UNABLE FROM EXISTING PATH CONDITION ALLOW TO REPLACE EXISTING PATH TO ALLOW FLUSH CONNECTION
K&G	KERB AND GUTTER TO MATCH EXISTING SPECIAL UPRIGHT KERB DESIGN
⊙ eSW	EXISTING STORMWATER PIPE / MAINTENANCE HOLE / SIDE ENTRY PIT
⊙ eS	EXISTING SEWER PIPE / MAINTENANCE HOLE
⊙ eW	EXISTING WATER PIPE FIRE HYDRANT / SLUICE VALVE
⊙ eLV	EXISTING LOW VOLTAGE ELECTRICITY / POLE
⊙ eHV	EXISTING HIGH VOLTAGE ELECTRICITY / POLE
* eSL	EXISTING STREETLIGHT SERVICE / LIGHT POLE
⊙ eG	EXISTING GAS SERVICE / VALVE / MARKER
⊙ eT	EXISTING TELSTRA SERVICE / PIT
⊙ eNBN	EXISTING NBN SERVICE
⊙	EXISTING TREE INDICATIVE ONLY, LOCATION FROM ACTMAP1 AERIAL
---	BLOCK BOUNDARY

NOTES/RISKS:

- WHOLE AREA OF REID IS HERITAGE PROTECTED.
- WORKS MAY IMPACT EXISTING TREES REQUIRING INPUT FROM TCCS URBAN TREESCAPES.
- PROPOSED PATH MAY NEED TO BE RAISED ABOVE EXISTING GROUND LEVEL TO MINIMISE IMPACT ON TREES.

DRAWN: B. CASTLE
 DESIGNED: J. WILTSHIRE
 JOB MANAGER: J. WILTSHIRE
 VERIFIER:


REVISION	DESCRIPTION	ISSUED	VER'D	APP'D	DATE
1	DRAFT FSP	BC	JW	19.05.2023	
2	PRELIMINARY	BC	JW	25.08.2023	
3	PRELIMINARY	BC	JW	13.10.2023	

CLIENT: ACT GOVERNMENT



ACT
Government
Transport Canberra
and City Services

ARCHITECT:
THE COPYRIGHT OF THIS DRAWING REMAINS WITH NORTHROP CONSULTING ENGINEERS PTY LTD.



ALL SETOUT TO ARCHITECT'S DRAWINGS, DIMENSIONS TO BE VERIFIED WITH THE ARCHITECT AND ON SITE BEFORE MAKING SHOP DRAWINGS OR COMMENCING WORK.
NORTHROP ACCEPTS NO RESPONSIBILITY FOR THE USABILITY, COMPLETENESS OR SCALE OF DRAWINGS TRANSFERRED ELECTRONICALLY.

0 2 4 6 8 10m PLAN
SCALE 1:200 @ A1




NORTHROP
Canberra
Level 6, 224 Bunda Street (PO Box 213) Canberra ACT 2608
Ph (02) 6285 1822 Fax (02) 6285 1863
Email canberra@northrop.com.au ABN 81 094 433 100

PROJECT
**ACTIVE TRAVEL
AGE FRIENDLY
2021-2025
PACKAGE B**

DRAWING TITLE
**CIVIL WORKS
OFF SITE WORKS PLAN
SITE Q 1 - REID**

JOB NUMBER CR213692-00	
DRAWING NUMBER C1700	REVISION 3
DRAWING SHEET SIZE = A1	

NOT FOR CONSTRUCTION

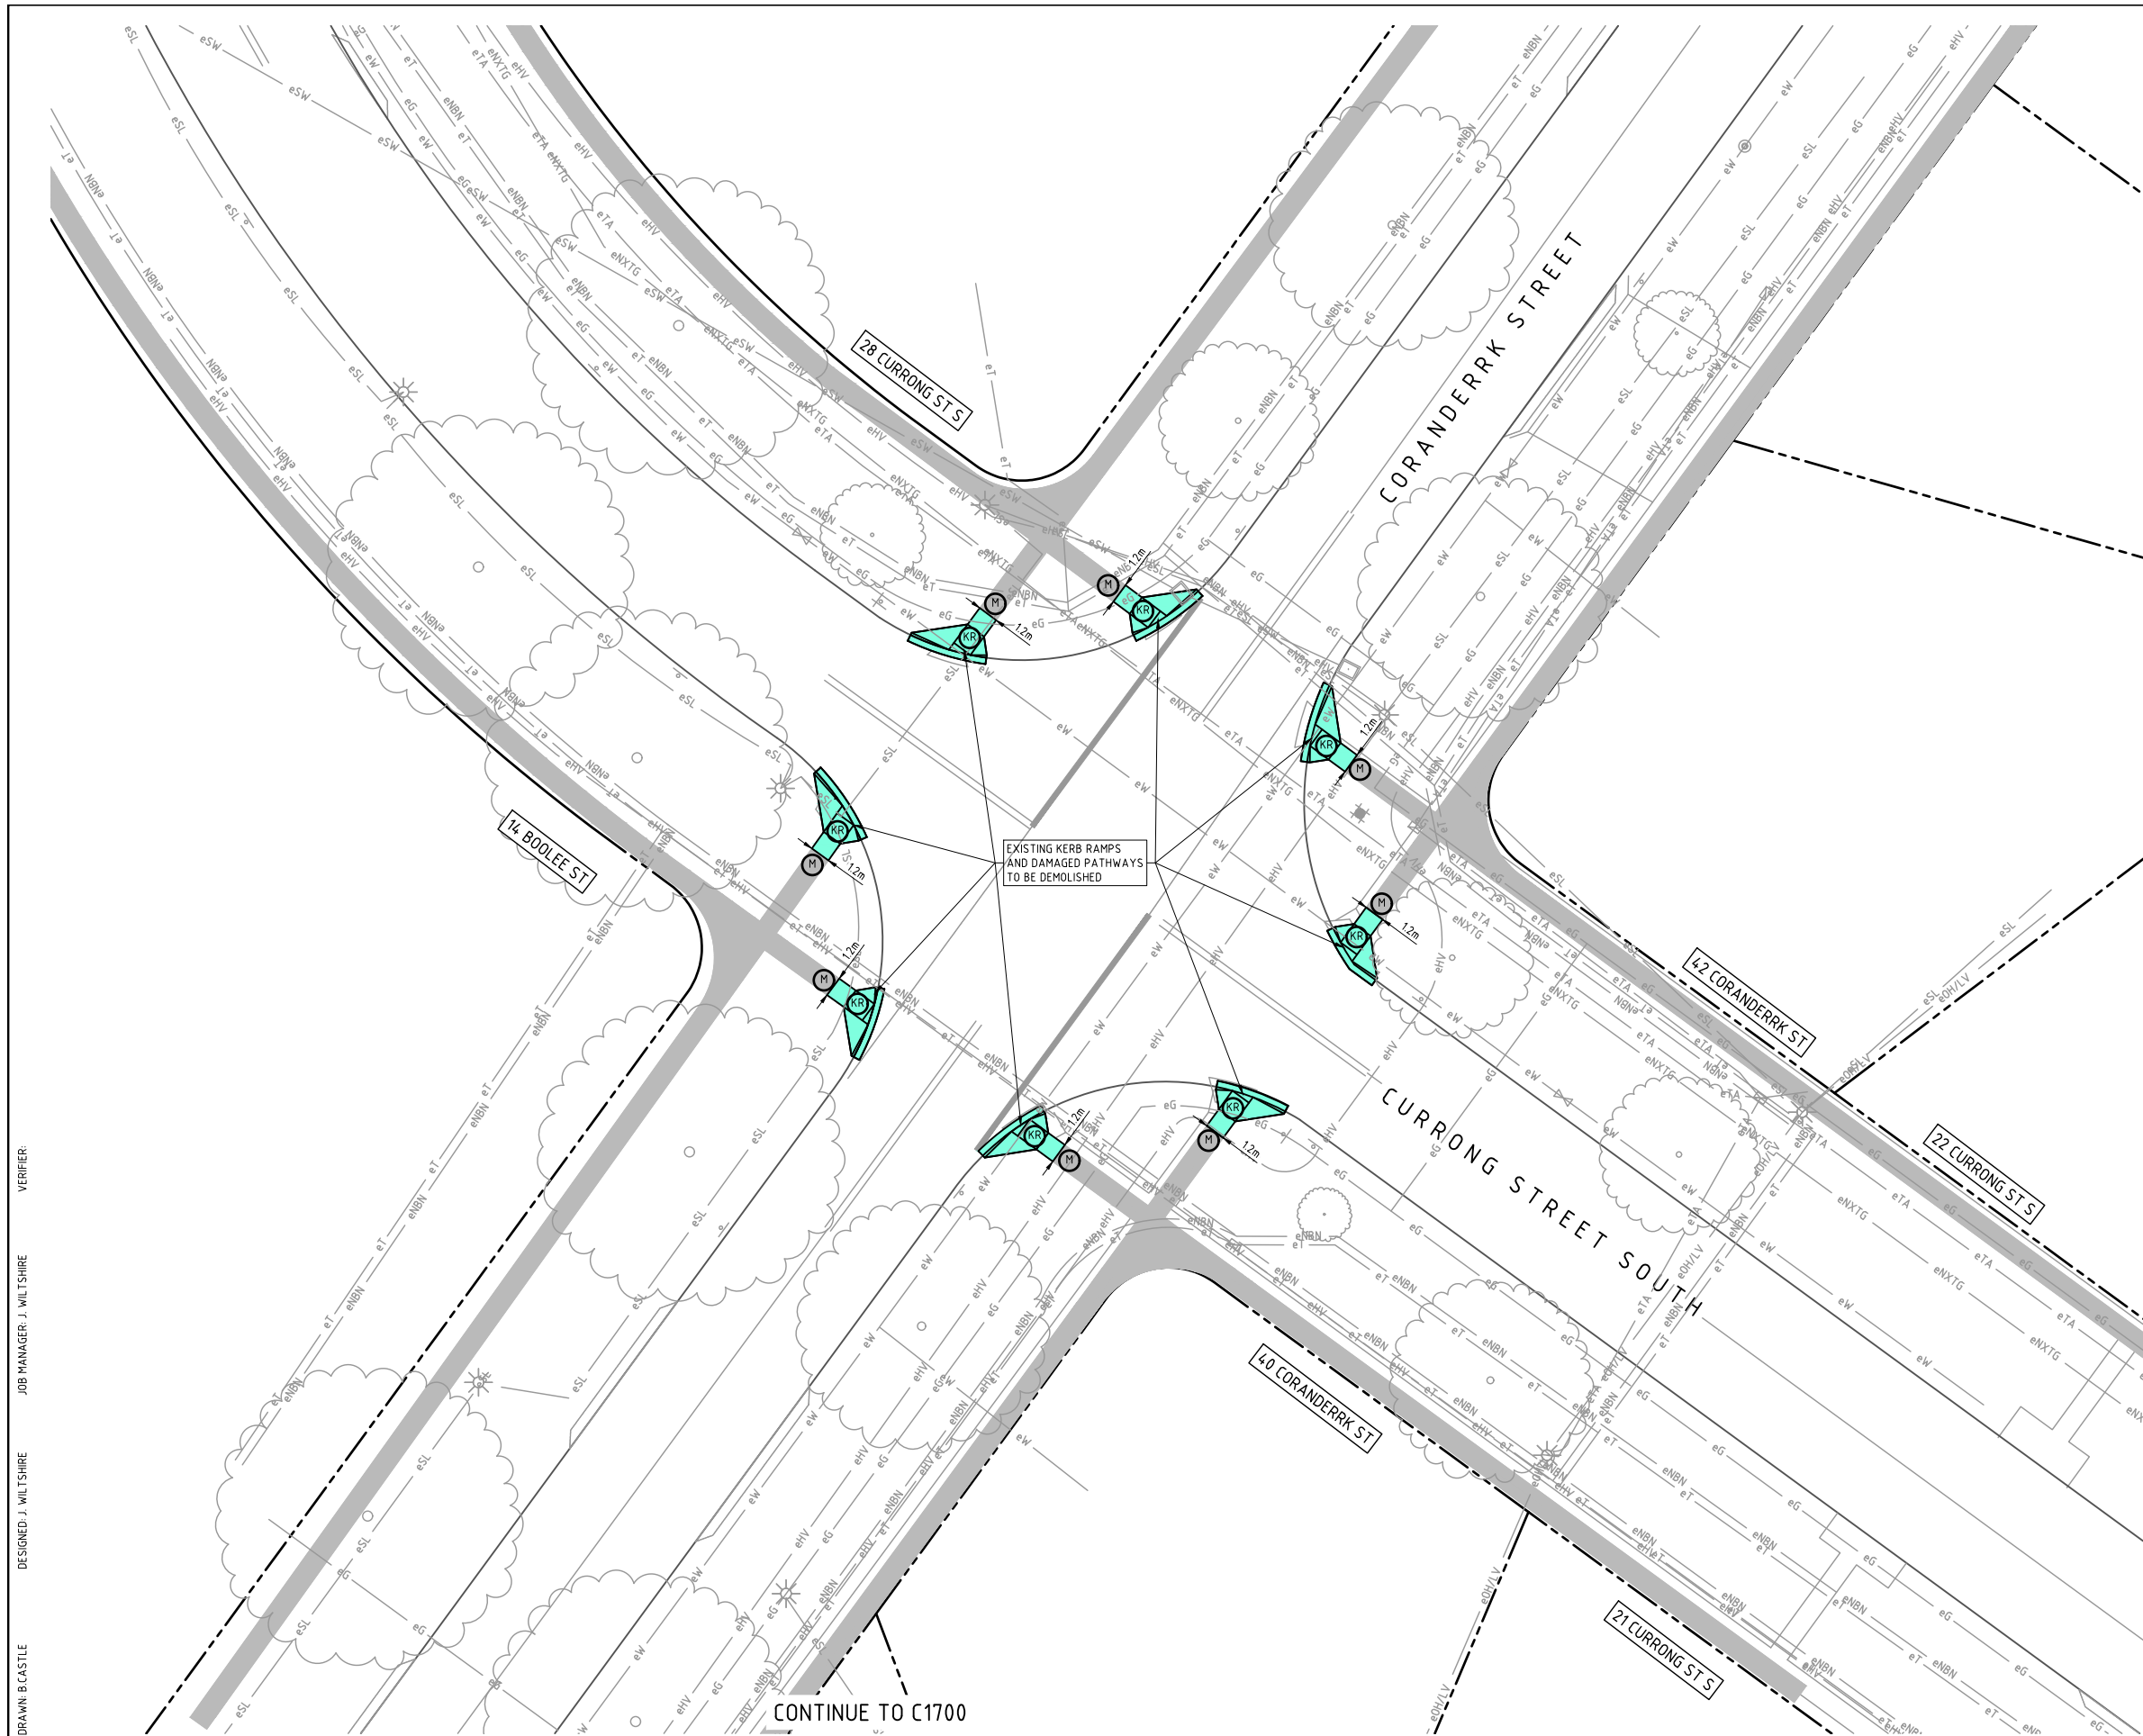

LEGEND

- PROPOSED CONCRETE PAVEMENT
REFER TO DWG. C005B FOR DETAILS
ADD A SMALL AMOUNT OF BLACK OXIDE TO MAKE PAVEMENTS DARKER TO MATCH THE EXISTING FOOTPATHS
DOWELLED OR TRIP STOP TS100S JOINTING SYSTEM, INSTALLED TO MANUFACTURER'S SPECIFICATIONS.
PATH GRADE -5%.
- EXISTING PATH
- KR PROPOSED SUBURBAN KERB RAMP WITH 45° WINGS
- M MATCH NEATLY TO EXISTING AND ENSURE FLUSH CONNECTION
IF UNABLE FROM EXISTING PATH CONDITION ALLOW TO REPLACE EXISTING PATH TO ALLOW FLUSH CONNECTION
- eSW EXISTING STORMWATER PIPE / MAINTENANCE HOLE / SIDE ENTRY PIT
- eS EXISTING SEWER PIPE / MAINTENANCE HOLE
- eW EXISTING WATER PIPE FIRE HYDRANT / SLUICE VALVE
- eLV EXISTING LOW VOLTAGE ELECTRICITY / POLE
- eHV EXISTING HIGH VOLTAGE ELECTRICITY / POLE
- eSL EXISTING STREETLIGHT SERVICE / LIGHT POLE
- eG EXISTING GAS SERVICE / VALVE / MARKER
- eT EXISTING TELSTRA SERVICE / PIT
- eNBN EXISTING NBN SERVICE
- EXISTING TREE INDICATIVE ONLY, LOCATION FROM ACTMAP1 AERIAL
- BLOCK BOUNDARY

NOTES/RISKS:

- WHOLE AREA OF REID IS HERITAGE PROTECTED.

DRAWN: B. CASTLE
 DESIGNED: J. WILTSHIRE
 JOB MANAGER: J. WILTSHIRE
 VERIFIER:

REVISION	DESCRIPTION	ISSUED	VER'D	APP'D	DATE
1	DRAFT FSP	BC	JW	19.05.2023	
2	PRELIMINARY	BC	JW	25.08.2023	
3	PRELIMINARY	BC	JW	13.10.2023	

CLIENT: ACT GOVERNMENT

ACT
Government
Transport Canberra
and City Services

ARCHITECT:

DRAWING NOT TO BE USED FOR CONSTRUCTION UNLESS VERIFICATION SIGNATURE HAS BEEN ADDED

ALL SETOUT TO ARCHITECT'S DRAWINGS. DIMENSIONS TO BE VERIFIED WITH THE ARCHITECT AND ON SITE BEFORE MAKING SHOP DRAWINGS OR COMMENCING WORK. NORTHROP ACCEPTS NO RESPONSIBILITY FOR THE USABILITY, COMPLETENESS OR SCALE OF DRAWINGS TRANSFERRED ELECTRONICALLY.

0 2 4 6 8 10m
SCALE 1:200 @ A1

NORTHROP
Canberra
Level 6, 224 Bunda Street (PO Box 213) Canberra ACT 2608
Ph (02) 6285 1822 Fax (02) 6285 1863
Email canberra@northrop.com.au ABN 81 094 433 100

PROJECT

**ACTIVE TRAVEL
AGE FRIENDLY
2021-2025
PACKAGE B**

DRAWING TITLE

**CIVIL WORKS
OFF SITE WORKS PLAN
SITE Q2 - REID**

JOB NUMBER	
CR213692-00	
DRAWING NUMBER	REVISION
C1701	3
DRAWING SHEET SIZE = A1	

NOT FOR CONSTRUCTION



LEGEND	
	PROPOSED CONCRETE PAD
	EXISTING DESIRE LINE
	PROPOSED DONATED PLO2, UAP BENCH SUPPLIED BY PRINCIPAL SUPPLIER
	EXISTING STORMWATER PIPE / MAINTENANCE HOLE / SIDE ENTRY PIT
	EXISTING SEWER PIPE / MAINTENANCE HOLE
	EXISTING WATER PIPE FIRE HYDRANT / SLUICE VALVE
	EXISTING LOW VOLTAGE ELECTRICITY / POLE
	EXISTING HIGH VOLTAGE ELECTRICITY / POLE
	EXISTING STREETLIGHT SERVICE / LIGHT POLE
	EXISTING GAS SERVICE / VALVE / MARKER
	EXISTING TELSTRA SERVICE / PIT
	EXISTING NBN SERVICE
	EXISTING TREE INDICATIVE ONLY, LOCATION FROM ACTMAPI AERIAL
	BLOCK BOUNDARY
	EXISTING MAJOR CONTOURS
	EXISTING MINOR CONTOURS

DRAWN: B. CASTLE
 DESIGNED: J. WILTSHIRE
 JOB MANAGER: J. WILTSHIRE
 VERIFIER:

NOT FOR CONSTRUCTION

REVISION	DESCRIPTION	ISSUED	VER'D	APP'D	DATE
1	PRELIMINARY	BC		JW	13.10.2023

CLIENT: ACT GOVERNMENT

ACT
Government
Transport Canberra
and City Services

DRAWING NOT TO BE USED FOR CONSTRUCTION UNLESS VERIFICATION SIGNATURE HAS BEEN ADDED

ARCHITECT:

THE COPYRIGHT OF THIS DRAWING REMAINS WITH NORTHROP CONSULTING ENGINEERS PTY LTD.

ALL SETOUT TO ARCHITECT'S DRAWINGS. DIMENSIONS TO BE VERIFIED WITH THE ARCHITECT AND ON SITE BEFORE MAKING SHOP DRAWINGS OR COMMENCING WORK. NORTHROP ACCEPTS NO RESPONSIBILITY FOR THE USABILITY, COMPLETENESS OR SCALE OF DRAWINGS TRANSFERRED ELECTRONICALLY.

0 2 4 6 8 10m PLAN
SCALE 1:200 @ A1

NORTHROP
Canberra
Level 6, 224 Bunda Street (PO Box 213) Canberra ACT 2608
Ph (02) 6285 1822 Fax (02) 6285 1863
Email canberra@northrop.com.au ABN 81 094 433 100


PROJECT

**ACTIVE TRAVEL
AGE FRIENDLY
2021-2026
PACKAGE B**



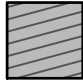






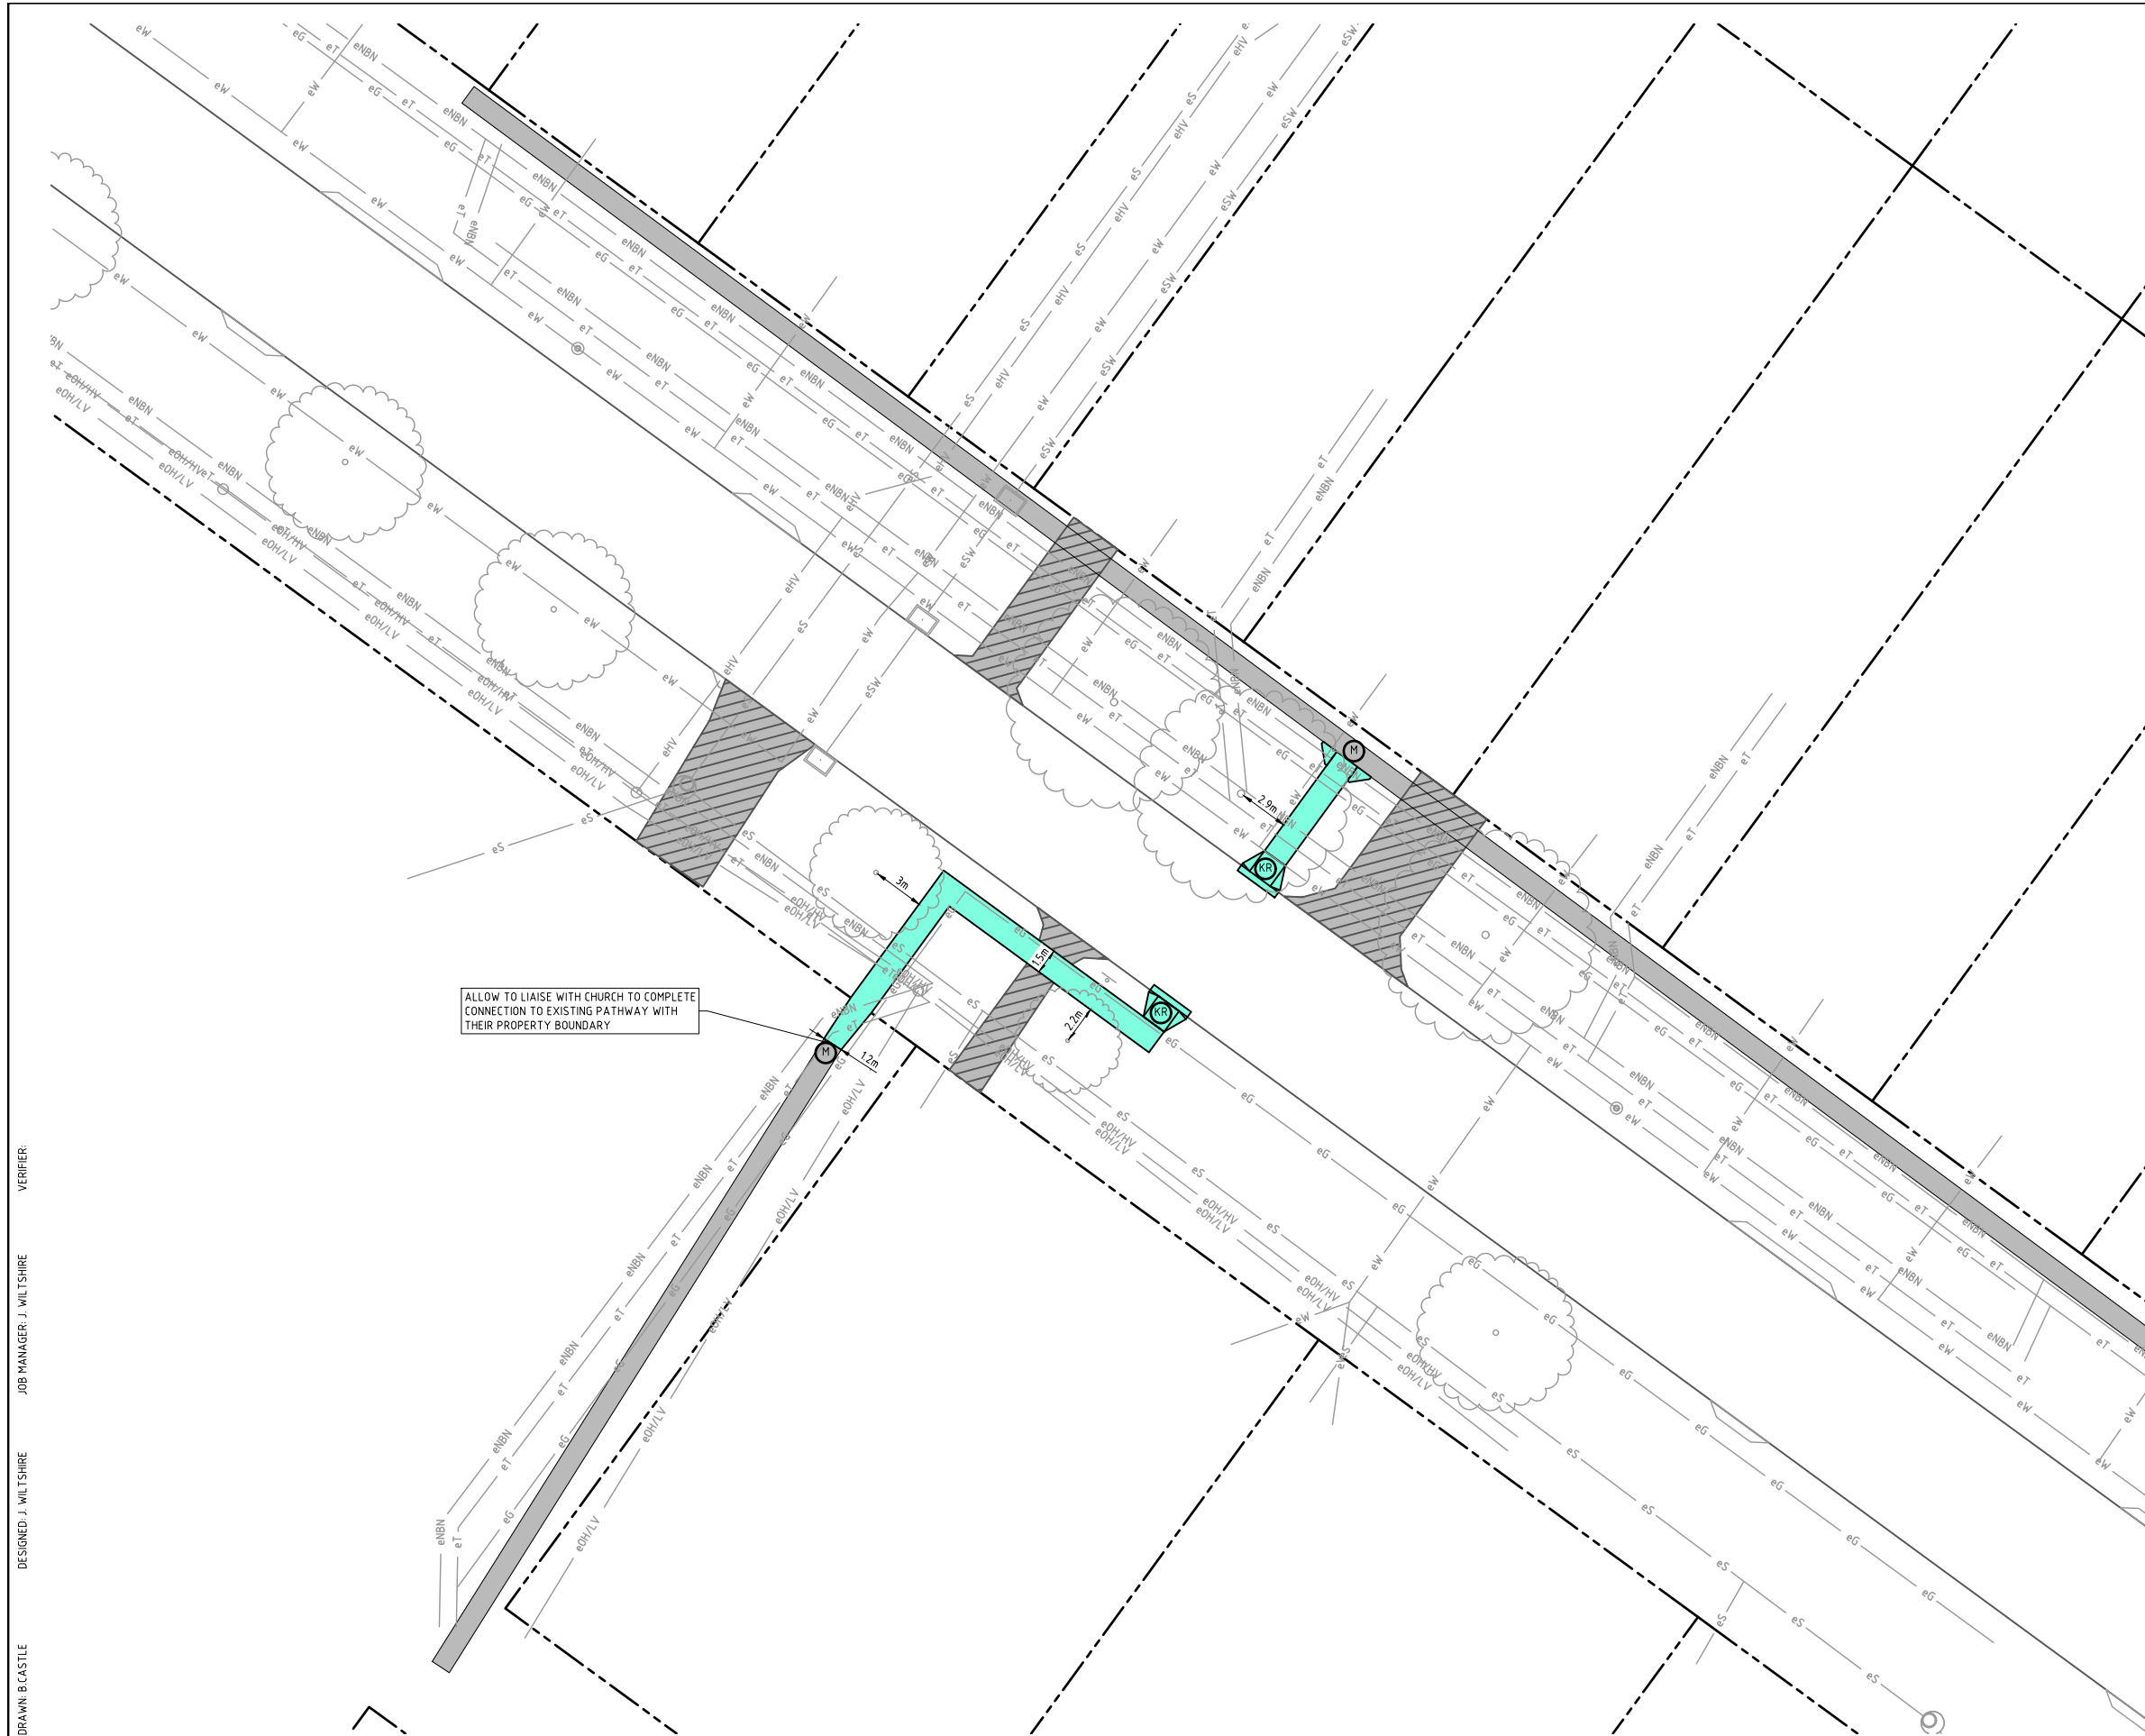

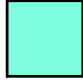


 
DRAWING TITLE

**CIVIL WORKS
OFF SITE WORKS PLAN
SITE Q 3 - REID**

JOB NUMBER	
CR213692-00	
DRAWING NUMBER	REVISION
C1702	1
DRAWING SHEET SIZE = A1	



LEGEND

-  PROPOSED CONCRETE PAVEMENT
REFER TO DWG. C005B FOR DETAILS
ADD A SMALL AMOUNT OF BLACK OXIDE TO MAKE PAVEMENTS DARKER TO MATCH THE EXISTING FOOTPATHS
DOWELLED OR TRIP STOP TS1005 JOINTING SYSTEM, INSTALLED TO MANUFACTURER'S SPECIFICATIONS
PATH TO BE SAWCUT TO MATCH EXISTING PAVING STYLE
PATH GRADE +5%.
-  EXISTING PATH
-  EXISTING DRIVEWAY
-  PROPOSED KERB RAMP AS PER TCCS ACTSD-0515 CURRENT REVISION
-  MATCH NEATLY TO EXISTING AND ENSURE FLUSH CONNECTION
IF UNABLE FROM EXISTING PATH CONDITION ALLOW TO REPLACE EXISTING PATH TO ALLOW FLUSH CONNECTION.
-  EXISTING STORMWATER PIPE / MAINTENANCE HOLE / SIDE ENTRY PIT
-  EXISTING SEWER PIPE / MAINTENANCE HOLE
-  EXISTING WATER PIPE FIRE HYDRANT / SLUICE VALVE
-  EXISTING LOW VOLTAGE ELECTRICITY / POLE
-  EXISTING HIGH VOLTAGE ELECTRICITY / POLE
-  EXISTING STREETLIGHT SERVICE / LIGHT POLE
-  EXISTING GAS SERVICE / VALVE / MARKER
-  EXISTING TELSTRA SERVICE / PIT
-  EXISTING NBN SERVICE
-  BLOCK BOUNDARY

NOTES/RISKS:

- WORKS MAY IMPACT EXISTING TREES REQUIRING INPUT FROM TCCS URBAN TREESCAPES.
- PROPOSED PATH MAY NEED TO BE RAISED ABOVE EXISTING GROUND LEVEL TO MINIMISE IMPACT ON TREES.

ALLOW TO LIAISE WITH CHURCH TO COMPLETE CONNECTION TO EXISTING PATHWAY WITH THEIR PROPERTY BOUNDARY

DRAWN: B. CASTLE
DESIGNED: J. WILTSHIRE
JOB MANAGER: J. WILTSHIRE
VERIFIER:

NOT FOR CONSTRUCTION

REVISION	DESCRIPTION	ISSUED	VER'D	APP'D	DATE
1	DRAFT FSP	BC		JW	19.05.2023
2	PRELIMINARY	BC		JW	25.08.2023
3	PRELIMINARY	BC		JW	13.10.2023


CLIENT: ACT GOVERNMENT



ACT
Government
Transport Canberra
and City Services

ARCHITECT:

THE COPYRIGHT OF THIS DRAWING REMAINS WITH NORTHROP CONSULTING ENGINEERS PTY LTD.



ALL SETOUT TO ARCHITECT'S DRAWINGS. DIMENSIONS TO BE VERIFIED WITH THE ARCHITECT AND ON SITE BEFORE MAKING SHOP DRAWINGS OR COMMENCING WORK. NORTHROP ACCEPTS NO RESPONSIBILITY FOR THE USABILITY, COMPLETENESS OR SCALE OF DRAWINGS TRANSFERRED ELECTRONICALLY.

0 2 4 6 8 10m PLAN
SCALE 1:200 @ A1



NORTHROP
Canberra
Level 6, 224 Bunda Street (PO Box 213) Canberra ACT 2608
Ph (02) 6285 1822 Fax (02) 6285 1863
Email canberra@northrop.com.au ABN 81 094 433 100

PROJECT

**ACTIVE TRAVEL
AGE FRIENDLY
2021-2025
PACKAGE B**

DRAWING TITLE

**CIVIL WORKS
OFF SITE WORKS PLAN
SITE R - REID**

JOB NUMBER	
CR213692-00	
DRAWING NUMBER	REVISION
C1800	3
DRAWING SHEET SIZE = A1	