




ACT
Government

Calwell Group Centre preliminary design

Another BUILT FOR CBR project.

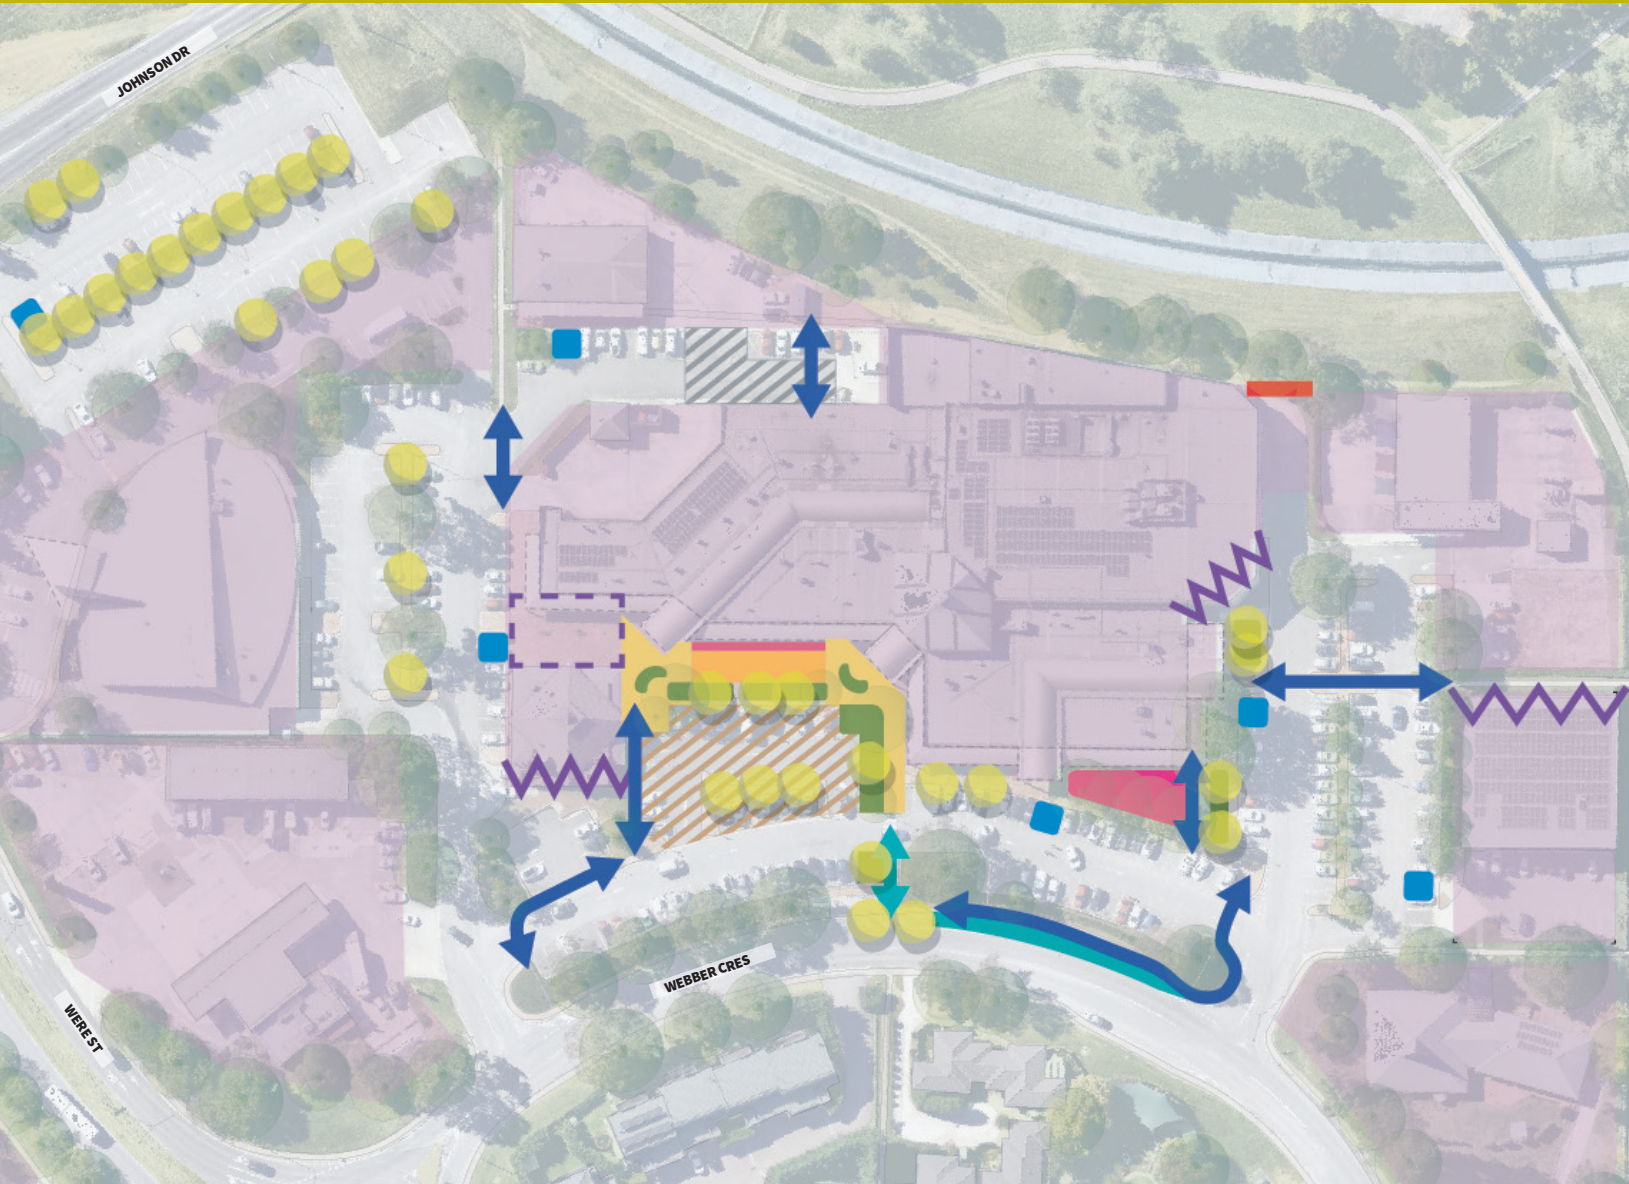

LEGEND:

- Privately leased land
- Building awning
- Proposed tree
- Enhanced pedestrian connection
- Improved stairway
- Accessible parking bay
- Social seating area
- Improved play space with accessible play elements
- Planting area
- Art mural on building facade
- Forecourt and entry area with raised planting beds & seating
- Resurfacing of service area
- Repaved car park area with wider median and additional trees
- Potential activation area subject to leaseholder participation
- Service gate

YOUR SAY
CONVERSATIONS