

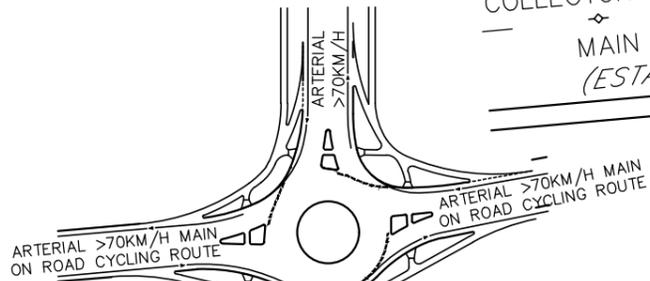


TYPICAL BYPASS PATH ARRANGEMENT

**50KM/H - 60KM/H TREATMENTS**

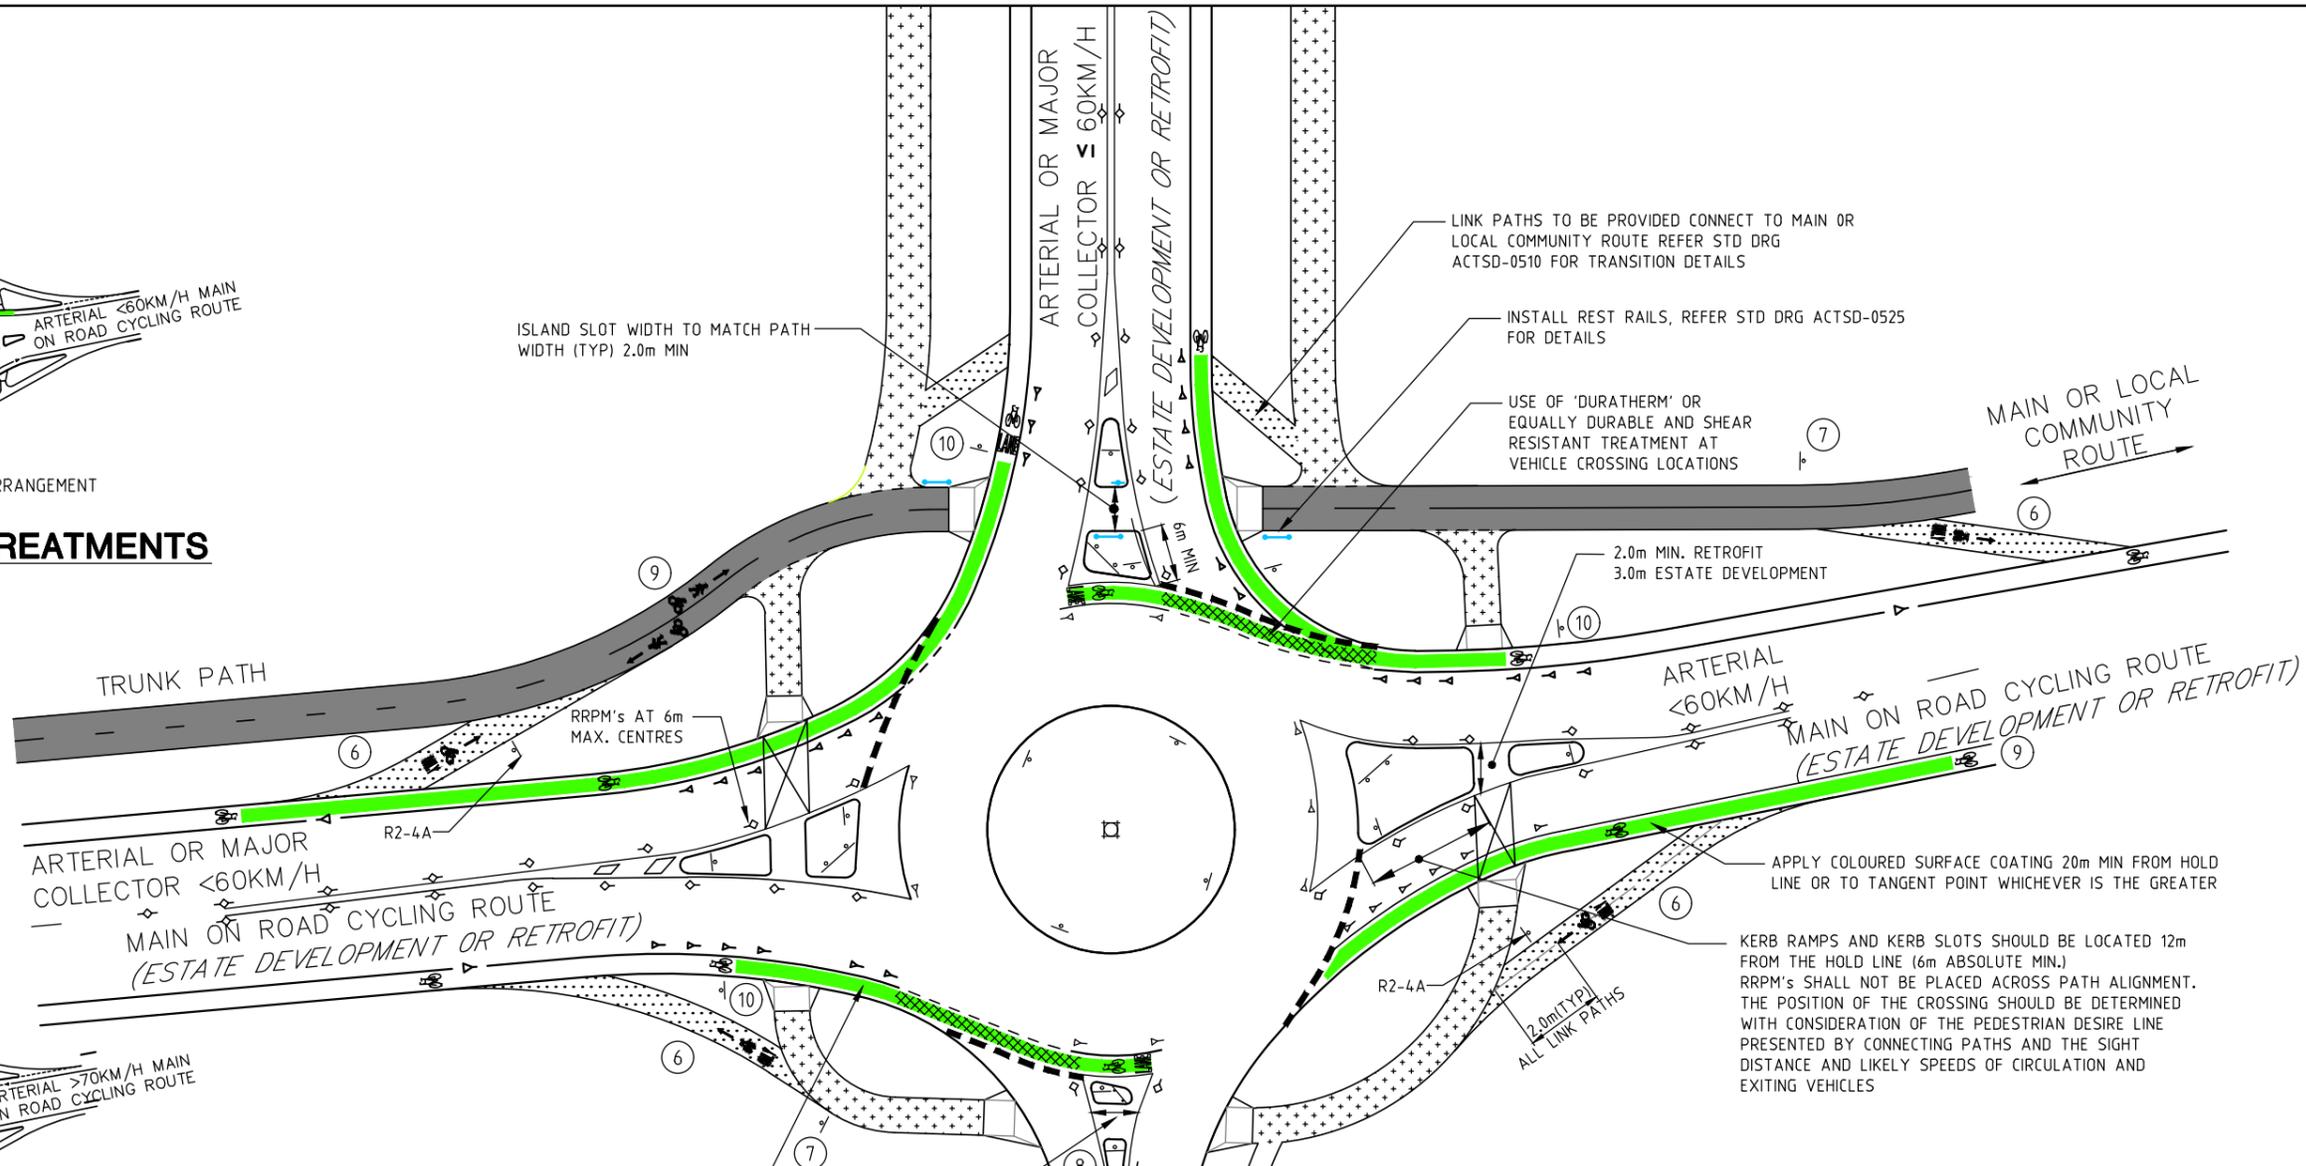

TYPICAL BYPASS PATH ARRANGEMENT

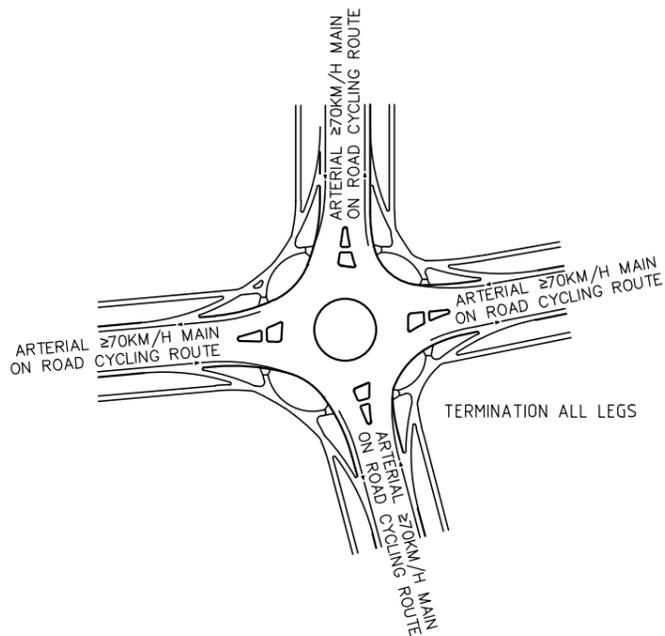

INTERSECTION OF ARTERIAL ROADS

**≥ 70KM/H TREATMENTS REFER NOTES**

APPLY COLOURED SURFACE COATING 10m FROM THE EDGE OF THE APPROACH ROAD TRAFFIC LANE OR 2m BEYOND THE PATH CROSSING

ESTATE DEVELOPMENT: REFUGE ISLANDS TO BE PROVIDED ALL CROSSINGS 2.0m MIN WIDTH  
RETROFIT: WHERE IT IS NOT FEASIBLE TO PROVIDE THE 2m STORAGE LENGTH WITHIN THE SPLITTER ISLAND THEN A STAGED CROSSING SHALL NOT BE PROVIDED

**LEGEND**

- 1.5m WIDE MINOR PATH ACCESS STREET A OR 2.0m B (REFER ESTATE DEVELOPMENT CODE)
- 2.0m WIDE INTERMEDIATE PATH
- 2.5m WIDE TRUNK PATH
- 3.0m WIDE TRUNK PATH

**NOTES**

- 1 FOR DESIGN GUIDANCE FOR FACILITIES ON ON-ROAD CYCLING ROUTES AT ROUNDABOUTS REFER TO MIS05 7.2.5. FOR DETAILS OF LINEMARKING ON ON-ROAD CYCLING ROUTES REFER TO ACTSD-0540. FOR LINEMARKING ON MAJOR COLLECTOR STREETS IN RETROFIT REFER TO ACTSD-0541
- 2 FOR DESIGN GUIDANCE FOR MAIN AND LOCAL COMMUNITY ROUTES AT ROUNDABOUTS REFER TO MIS05 4.7.9
- 3 REFER AUSTRROADS GUIDE TO ROAD DESIGN 4B: ROUNDABOUTS FOR ENTRY DEFLECTION AND OTHER DESIGN REQUIREMENTS.
- 4 UNI DIRECTIONAL RED RRPM'S ARE TO BE INSTALLED AT 2m CENTRES ON BICYCLE LANE APPROACHES AND DEPARTURES.
- 5 WHERE PRACTICABLE AND VISIBILITY PERMITS, SIGNS SHALL BE ERECTED ON LIGHT COLUMNS OR EXISTING POSTS.
- 6 USE BICYCLE ONLY LINK PATH PAVEMENT MARKINGS TO REINFORCE ENTRY/EXIT ONLY TO/FROM ON ROAD-CYCLING FACILITY. REFER TO ACTSD-3522 FOR DETAILS.
- 7 INSTALL GC-30 ON-ROAD CYCLING LINK SIGN ON LINK PATHS TO MAIN ON-ROAD CYCLING ROUTES. REFER TO ACTSD-0571 FOR SIGN AND -0590 FOR LAYOUT EXAMPLES
- 8 IF MINOR COLLECTOR ROAD IS A BUS ROUTE INCLUDE LINK PATHS AND TRANSITIONS AS PER ACTSD-0510.
- 9 FOR ACTIVE TRAVEL PATH PAVEMENT MARKING DETAILS REFER TO ACTSD-3522
- 10 LOCATION FOR R7-1-4, ONLY REQUIRED IF BICYCLE LANE PAVEMENT MARKINGS ARE CONSIDERED INADEQUATE

**ACT Government**

**STANDARD DRAWING**

**SINGLE LANE ROUNDABOUT TREATMENT (>50KM/H)**

Authorised:		
Latest Revision Details		
0	BASED ON DRG DS13-08	28/09/18
Rev	Amendment	Date
Drawing No. ACTSD-0552		Revision 0