



NOTES


- 1 THIS DRAWING IS TO BE READ IN CONJUNCTION WITH MIS05 4.10.
- 2 LOCATE ROUTE COMMENCEMENT SIGNS (GC-43/44) IN VIEW OF SHOPPING CENTRE ENTRANCES AND PREFERABLY NEAR FOCAL POINT.
- 3 DIRECTIONAL SIGNAGE IN ESTATE DEVELOPMENT IS NOT TO BE INSTALLED UNTIL SUITABLE FACILITIES EXIST AND LINK TO ALL DESTINATIONS SHOWN ON SIGNS. REFER MIS05 4.10.10 FOR GUIDANCE DETAILS.
- 4 ALL DESTINATIONS INCLUDED ON THE COMMENCEMENT SIGN ARE TO BE INCLUDED ON THE DESTINATION SIGNAGE UNTIL THE DESTINATION IS REACHED. DIRECTIONAL SIGNAGE IS TO BE SYSTEMATICALLY INSTALLED CONSISTENTLY ALONG THE ROUTE TO ENSURE USERS CAN NAVIGATE TO ALL DESTINATIONS SHOWN.
- 5 REASSURANCE SIGNAGE IS TO BE INCLUDED WHERE USERS NEED TO BE GUIDED ALONG THE ROUTE. IN THIS INSTANCE THERE IS NO OTHER EXIT PATH JOINING TO THE P/MCR OTHER THAN THAT SIGNED.
- 6 SIGNAGE TO BE INSTALLED FOR MAXIMUM VISIBILITY ON APPROACHES AND DOUBLE SIDED WHERE VISIBLE FROM BOTH SIDES AS ILLUSTRATED.
- 7 ONLY ENDORSED FOCAL POINT NAMES ARE TO BE INCLUDED AS DESTINATIONS ON DIRECTIONAL SIGNAGE. REFER TO THE ATIPT FOR THE LIST OF ENDORSED FOCAL POINTS INCLUDING POSITION AND ANY ABBREVIATIONS.
- 8 PRINCIPAL COMMUNITY ROUTES LABELS AND BRANDING INCLUDING PAVEMENT MARKERS ARE AS SHOWN ON ACTSD-0575. THE SIGNAGE ARRANGEMENT SHOWN MAY BE SUBSTITUTED FOR A SINGLE GC-21 (DOUBLE SIDED) IF A MORE CONSPICUOUS INSTALLATION IS REQUIRED. REFER TO ACTSD-0576 AND -0577 FOR DESTINATION SIGN (GC-21) LAYOUT DETAILS AND EXAMPLES.

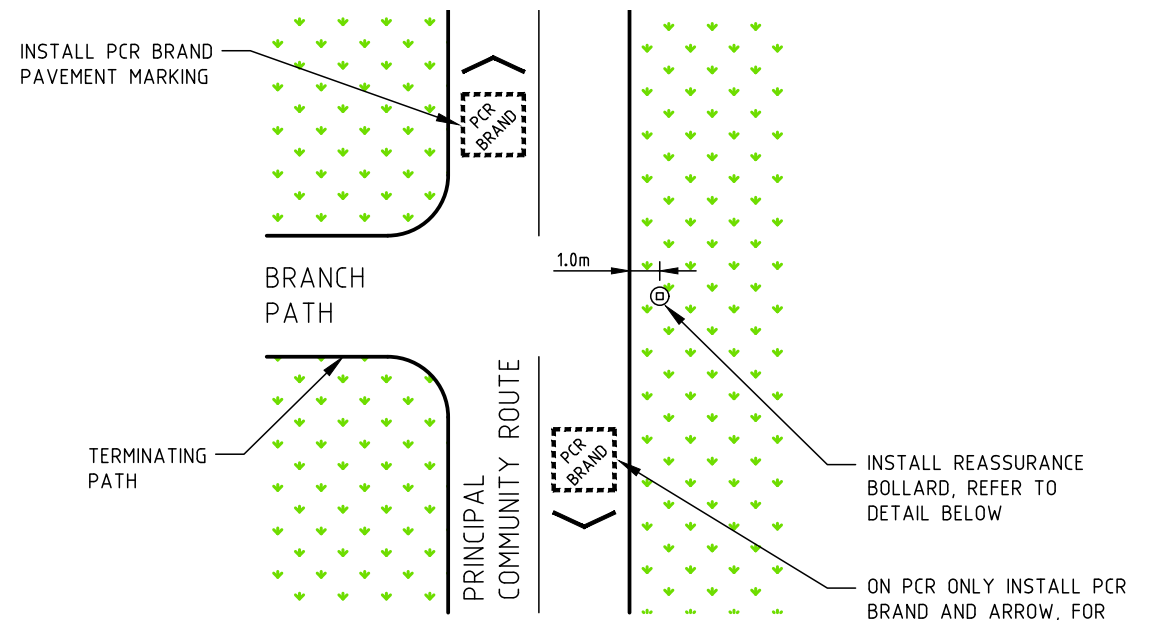


**PLAN VIEW
P/MCR REASSURANCE USING BOLLARD**
NOT TO SCALE

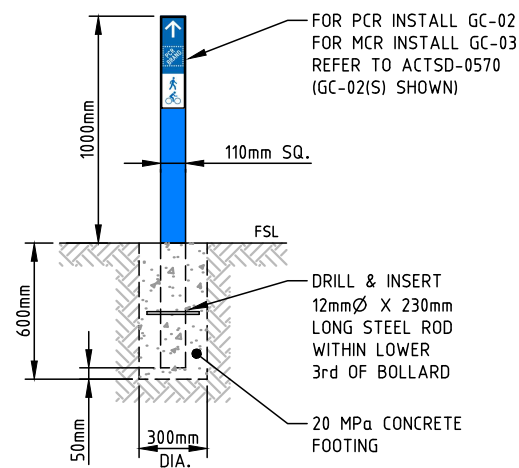

**SECTIONAL ELEVATION
REASSURANCE BOLLARD**
NOT TO SCALE

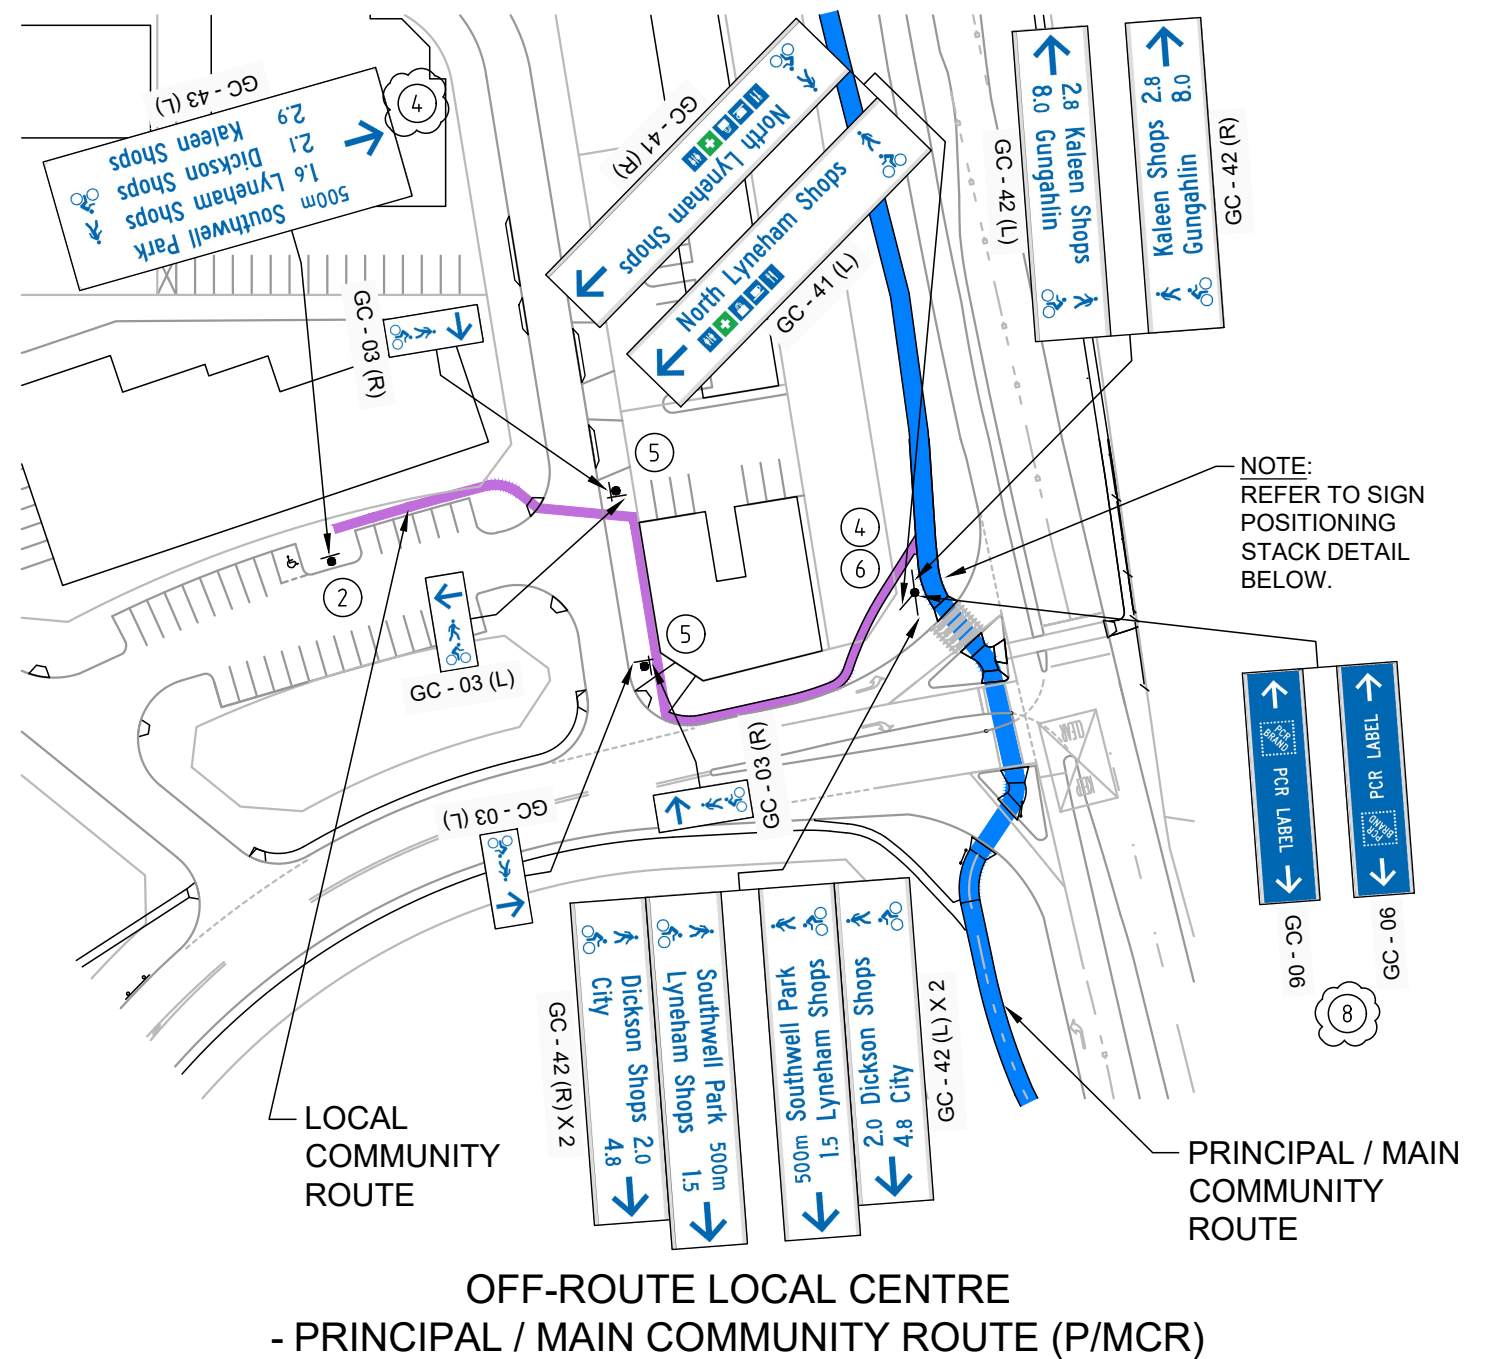

**OFF-ROUTE LOCAL CENTRE
- PRINCIPAL / MAIN COMMUNITY ROUTE (P/MCR)**

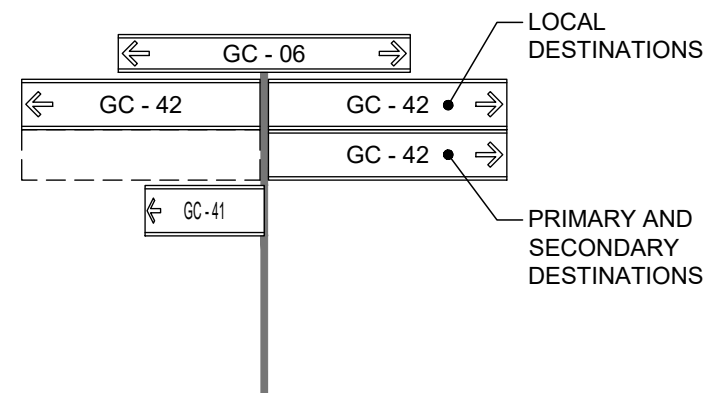

SIGN POSITIONING ON POLE

ACT Government

STANDARD DRAWING

**MAIN AND LOCAL COMMUNITY ROUTES
DIRECTIONAL SIGNAGE AT LOCAL DESTINATIONS AND FOR REASSURANCE**

Authorised: Ken Marshall

Latest Revision Details

Rev	Amendment	Date
1	NOTES 3, 4, 5 & 8 AMENDED AND NOTE CALL-OUTS AMENDED	09/11/20
0	BASED ON DRG DS13-14	28/09/18

Drawing No. **ACTSD-0593** Revision **1**