


EQUESTRIAN TRAIL FLOODWAY CROSSING – PLAN VIEW

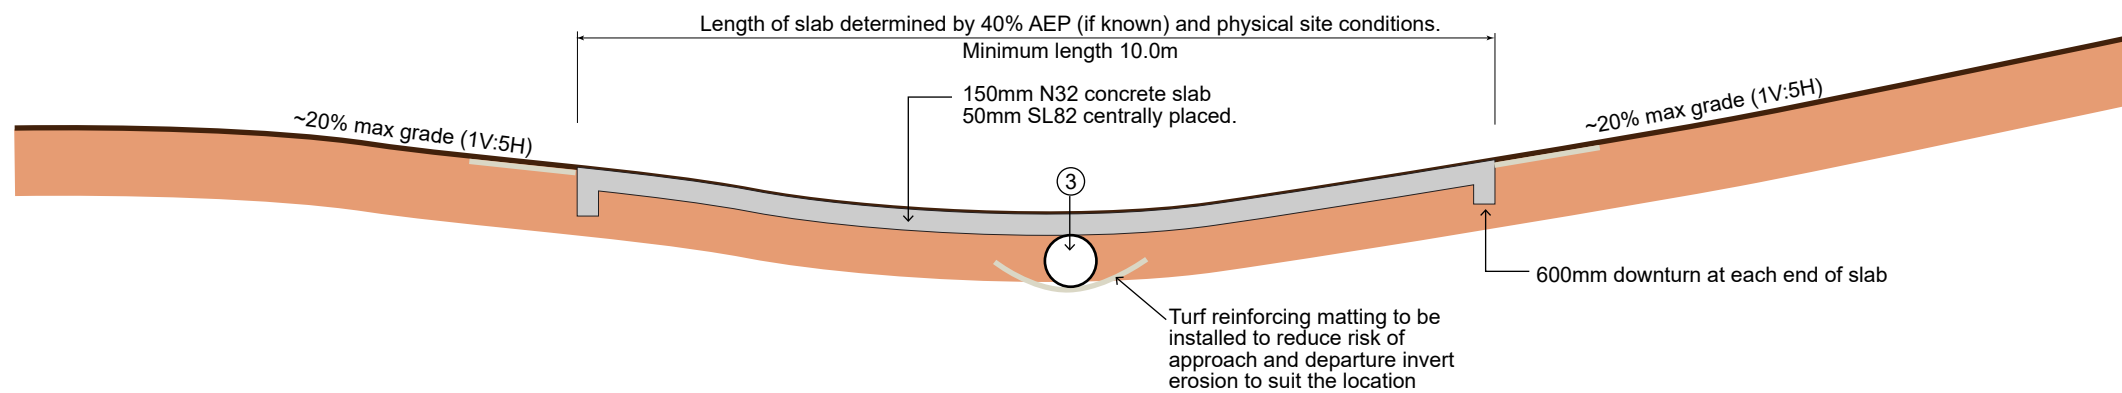

EQUESTRIAN TRAIL FLOODWAY CROSSING – SECTION THROUGH CENTRELINE OF TRAIL AT CROSSING

**NOTES**

- 1 The treatment on this drawing may be used on Equestrian Routes in Estate Development or Retrofit.
- ② Turf reinforcing matting to be secured in such a way that it will not form a trip hazard to horses.
- ③ Low / nuisance flows to be piped where-ever possible.
- 4 Refer to ACTSD-0601 for equatrian trail construction details.
- 5 Refer to MIS05 Section 6 for guidance on the provision of all Equestrian Route facilities.
- 6 Equestrian trail widths are as per MIS05 Section 6.



STANDARD DRAWING

**EQUESTRIAN TRAILS  
FLOODWAY CROSSING**

Authorised: *[Signature]*

Latest Revision Details:

Rev	Amendment	Date
0	Based on DS-13 Appendix A	28/09/18
Drawing No: ACTSD-0615		Revision: 0