


**V CATEGORY LIGHTING
UNKERBED ROAD REQUIEMENTS**



**V CATEGORY LIGHTING
CENTRE MEDIAN**

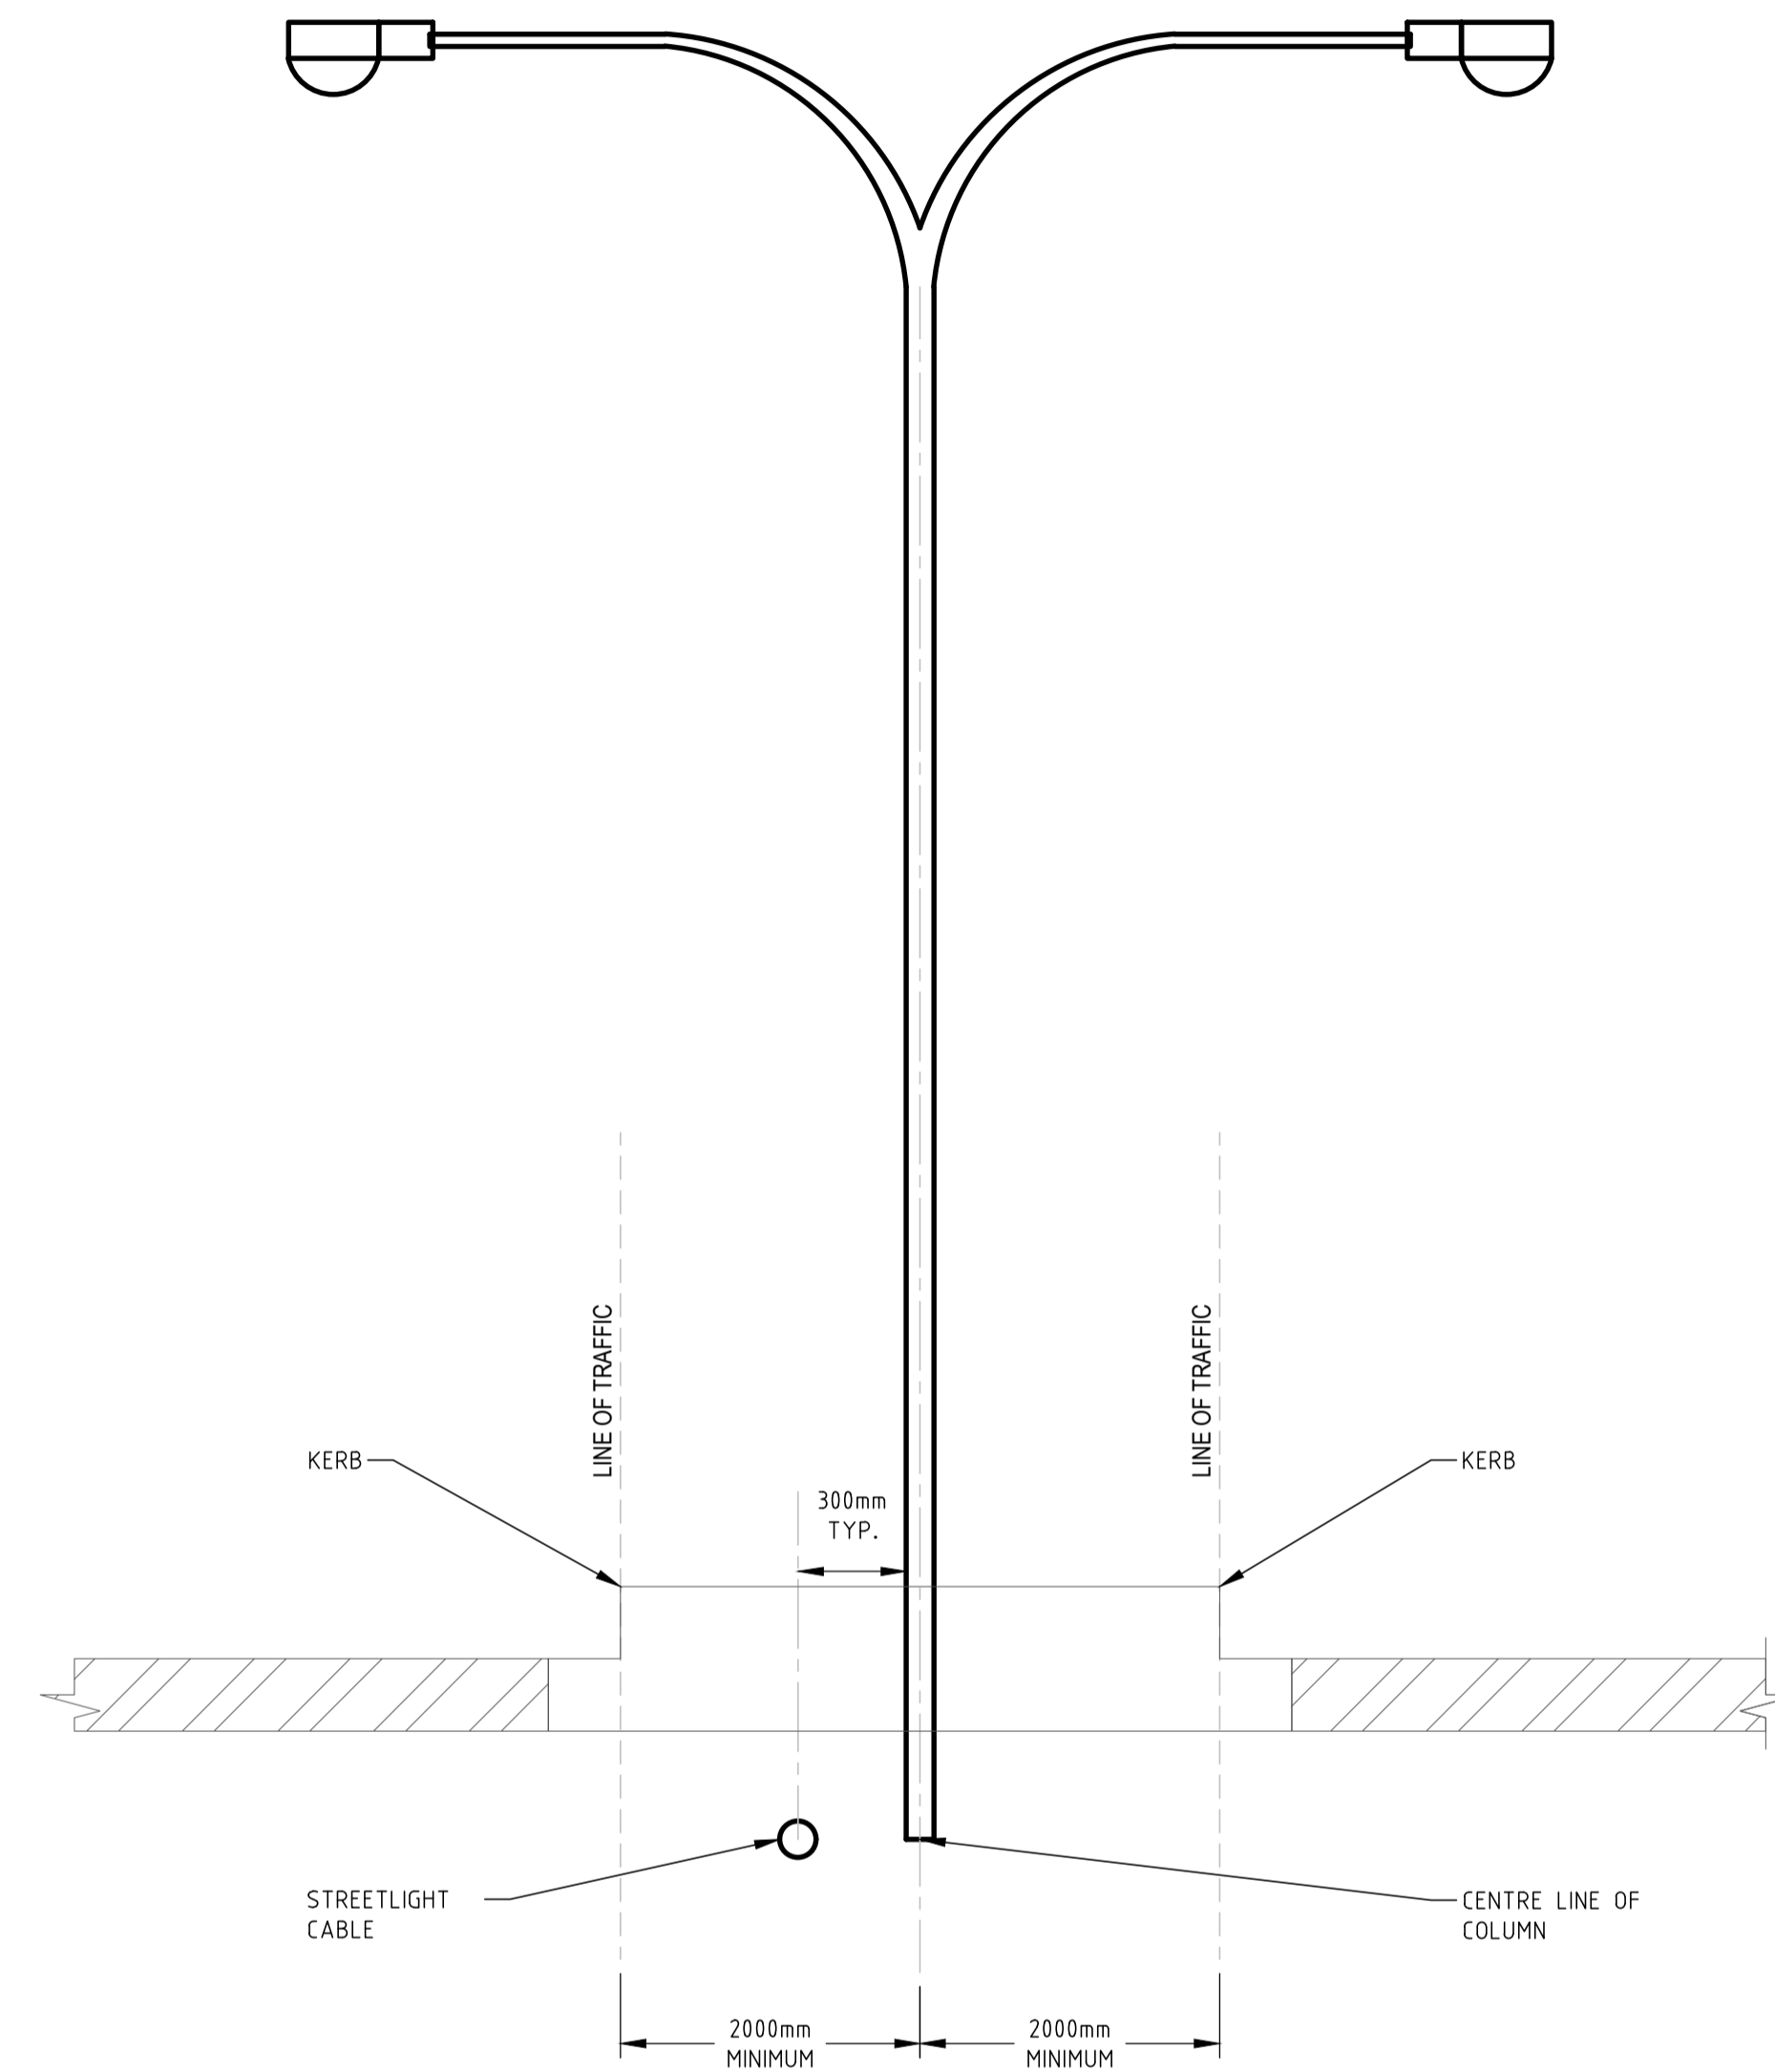

ACT
Government

STANDARD DRAWING

**V CATEGORY LIGHTING
STREET LIGHT COLUMN OFFSETS
SHEET 2**

DRAWING NOT TO SCALE - N.T.S.

Authorised:

Latest Revision Details

Rev	Amendment	Date
0	FIRST ISSUE	21/12/21

Drawing No. **ACTSD-4252** Revision **0**