


SYMBOL POSITIONING DETAIL

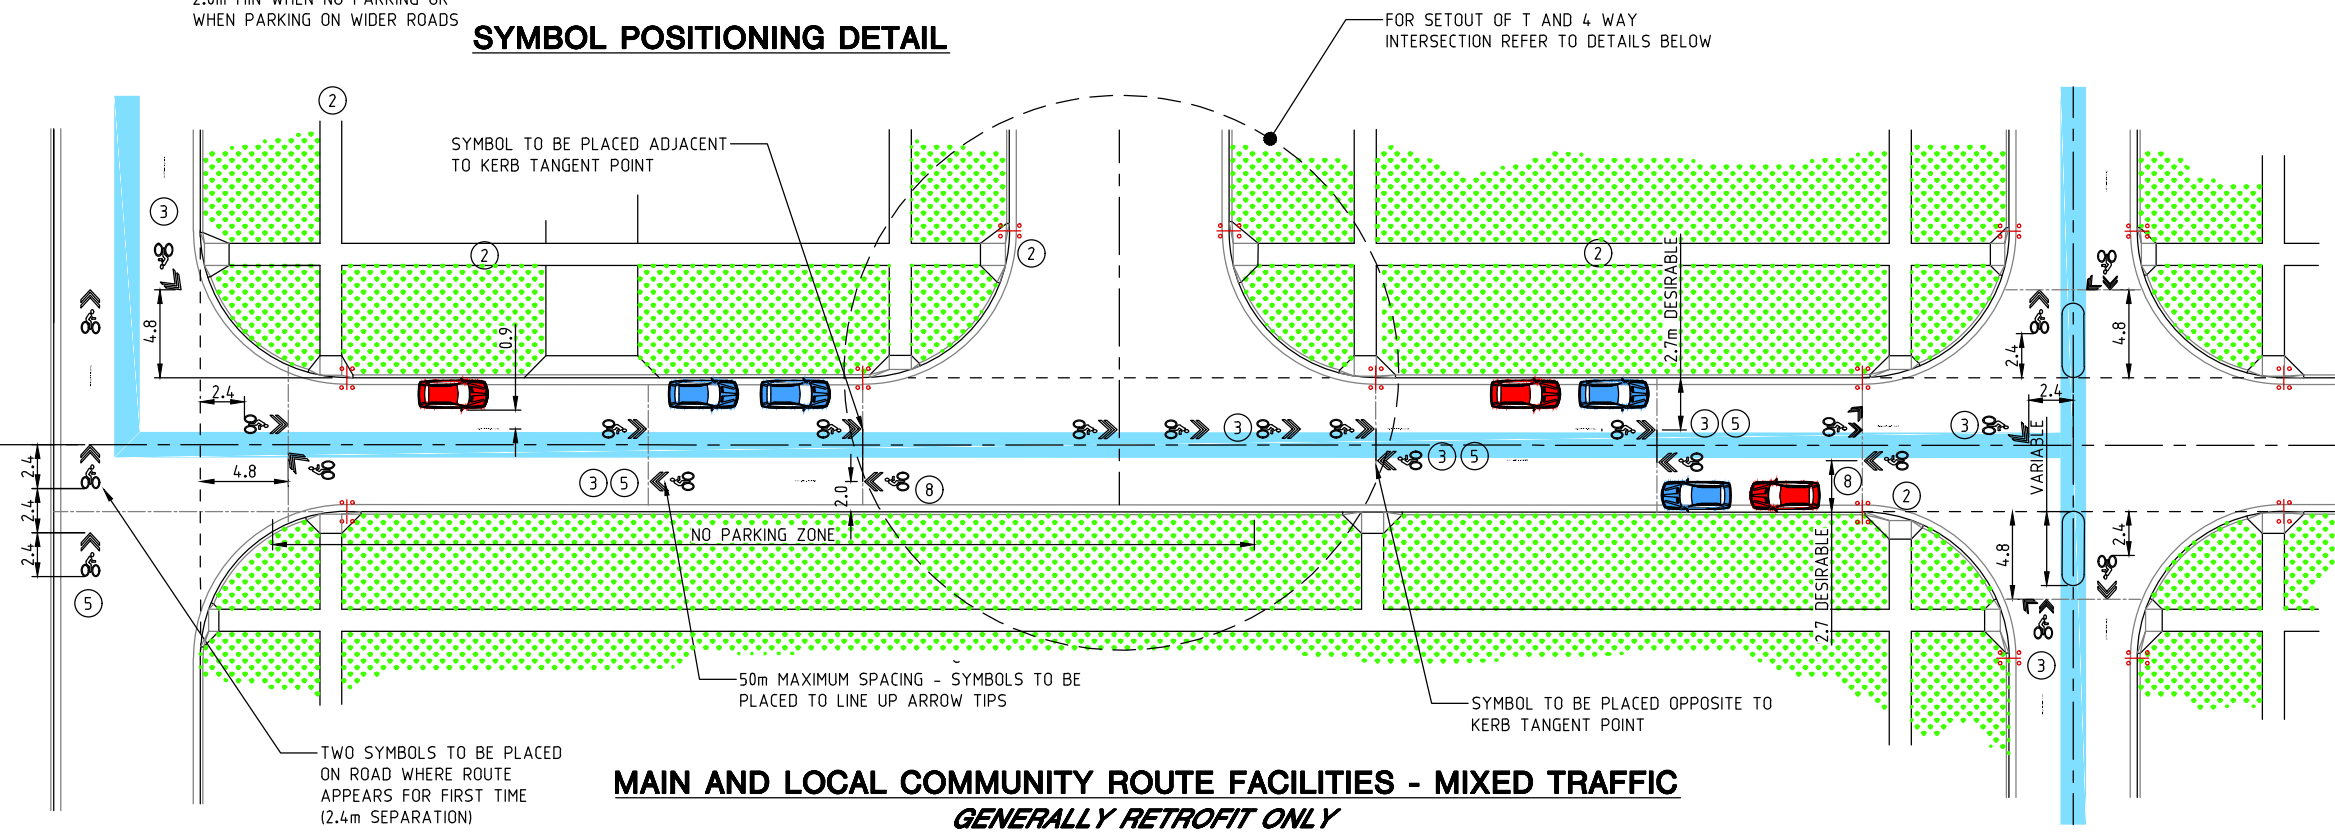


MAIN AND LOCAL COMMUNITY ROUTE FACILITIES - MIXED TRAFFIC
GENERALLY RETROFIT ONLY

NOTES


- 1 DETAILS FOR USE ON MAIN AND LOCAL COMMUNITY ROUTES IN RETROFIT. PAVEMENT SYMBOLS AS DETAILED ARE ALSO FOR WAYFINDING ON ACTIVE TRAVEL STREETS IN ESTATE DEVELOPMENT. ACTIVE TRAVEL STREET TREATMENTS ARE ALSO TYPICAL FOR INSTALLATION IN RETROFIT. REFER TO ACTSD-0512 FOR DETAILS
- 2 PATHS PROVIDE FOR PEDESTRIANS AND USE BY CYCLISTS NOT COMFORTABLE ON THE ROADWAY SUCH AS SCHOOL CHILDREN. PATHS INCLUDING KERB RAMP SHOULD BE UPGRADED TO MEET THE COMMUNITY ROUTE HIERARCHY LEVEL REFER TO MIS05 4.8.2 AND ACTSD-0512 FOR MEASURES THAT MAY BE UNDERTAKEN TO CONVERT THE ROUTE INTO AN ACTIVE TRAVEL STREET.
- 3 FOR DETAILS OF PAVEMENT SYMBOL FOR USE ON ROADWAYS REFER TO ACTSD-3523
- 4 REFER TO MIS05 4.10.8 AND ACTSD-0592 TO 0595 FOR DIRECTIONAL SIGNAGE TO BE INSTALLED IN CONJUNCTION WITH THE PAVEMENT MARKINGS ON MAIN AND LOCAL COMMUNITY ROUTES
- 5 FOR POSITIONING OF SYMBOL REFER TO THE SYMBOL POSITIONING DETAIL
- 6 ALL DIMENSIONS ARE IN METRES UNLESS SHOWN OTHERWISE
- 7 THE FIRST SYMBOL IS ALWAYS SETOUT WITH THE TIP OF THE SHARROW ON THE CENTRELINE OF THE SIDE ROAD. WHERE THE DISTANCE FROM CENTRELINE OF THE SIDE ROAD TO TANGENT POINT IS:-
 - < 13.2m PLACE 3 SYMBOLS EVENLY SPACED
 - ≥ 13.2m AND ≤ 19.8m PLACE 4 SYMBOLS EVENLY SPACED AS SHOWN
 - > 19.8m PLACE 3 SYMBOLS SETOUT FROM CENTRELINE SPACED 4.2m APART AND AN ADDITIONAL SYMBOL ADJACENT TO THE TANGENT POINT
- 8 WHERE PARKING IS PERMITTED AN OFFSET OF 2.7m FROM NOMINAL KERB TO SYMBOL CENTRELINE IS DESIRABLE. SYMBOLS SHALL BE 0.3m MINIMUM CLEAR OF LANE MARKING. WHERE PARKING IS NOT PERMITTED SYMBOL CENTRELINE IS TO BE 2.0m FROM NOMINAL KERB LINE.

LEGEND

MAIN OR LOCAL COMMUNITY ROUTE

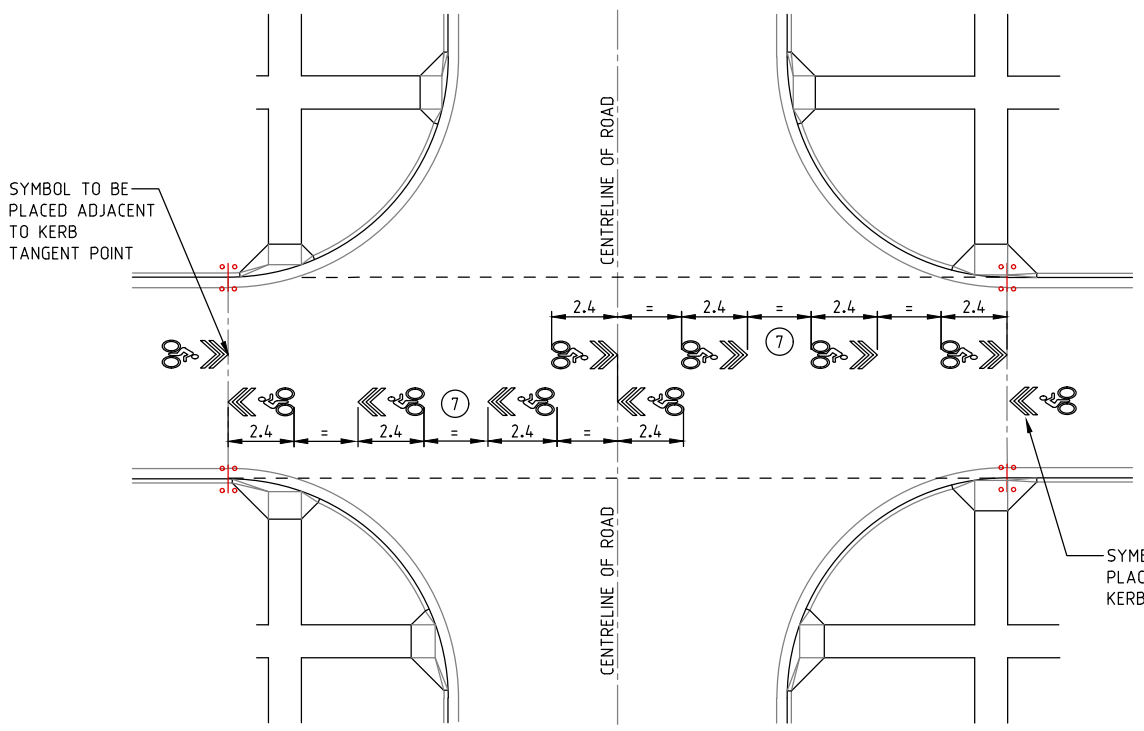

SYMBOL ARRAY AT 4 WAY (THROUGH) INTERSECTION

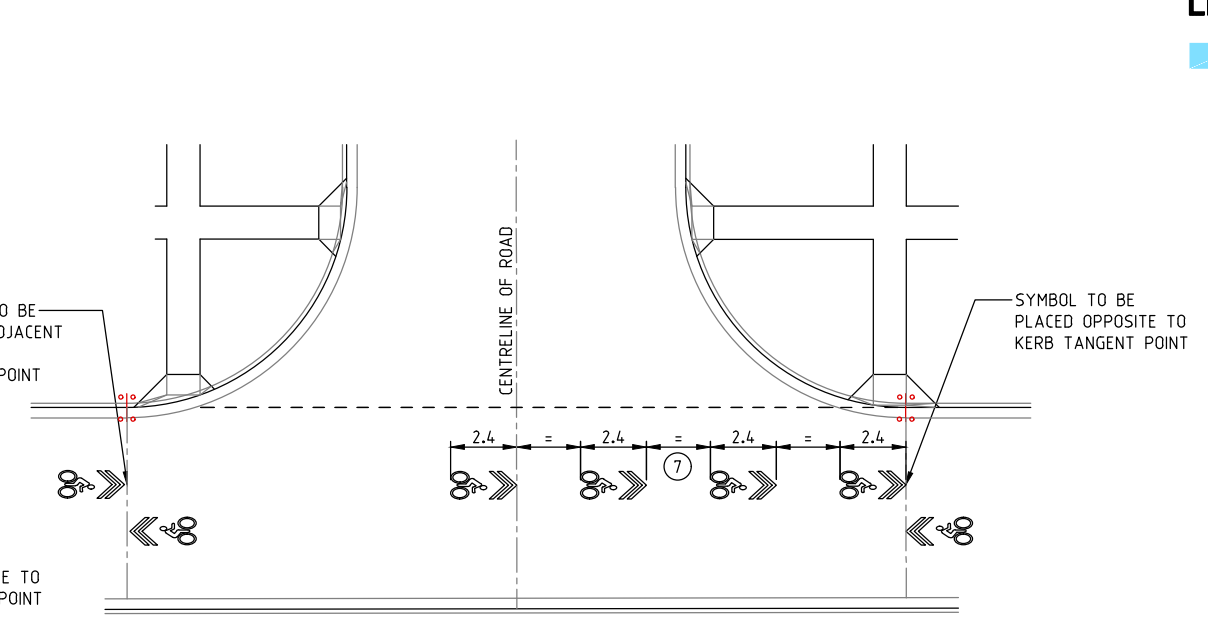

SYMBOL ARRAY AT T (THROUGH) INTERSECTION

ACT Government

STANDARD DRAWING

MIXED TRAFFIC LINEMARKING MAIN AND LOCAL COMMUNITY ROUTES

Authorised:

Latest Revision Details

| | |
|------------------------|----------|
| 0 FIRST ISSUE | 28/09/18 |
| Rev | Date |
| Amendment | Revision |
| Drawing No. ACTSD-0511 | 0 |