


**NOTES**

- 1. BRIDGE NUMBER IS TO BE OBTAINED FROM THE ACT GOVERNMENT BEFORE COMMENCEMENT OF FINAL DESIGN.
- 2. ALL CORRESPONDANCE CONCERNING THE BRIDGE SHALL INCLUDE THE BRIDGE NUMBER.
- 3. FIX TWO PLATES TO BRIDGE IN LOCATION APPROVED BY THE ACT GOVERNMENT.

WHITE REFLECTIVE SHEET ON 3mm ALUMINIUM PLATE.

BLACK LETTERING 75mm HIGH. (HIGHWAY GOTHIC 'D')

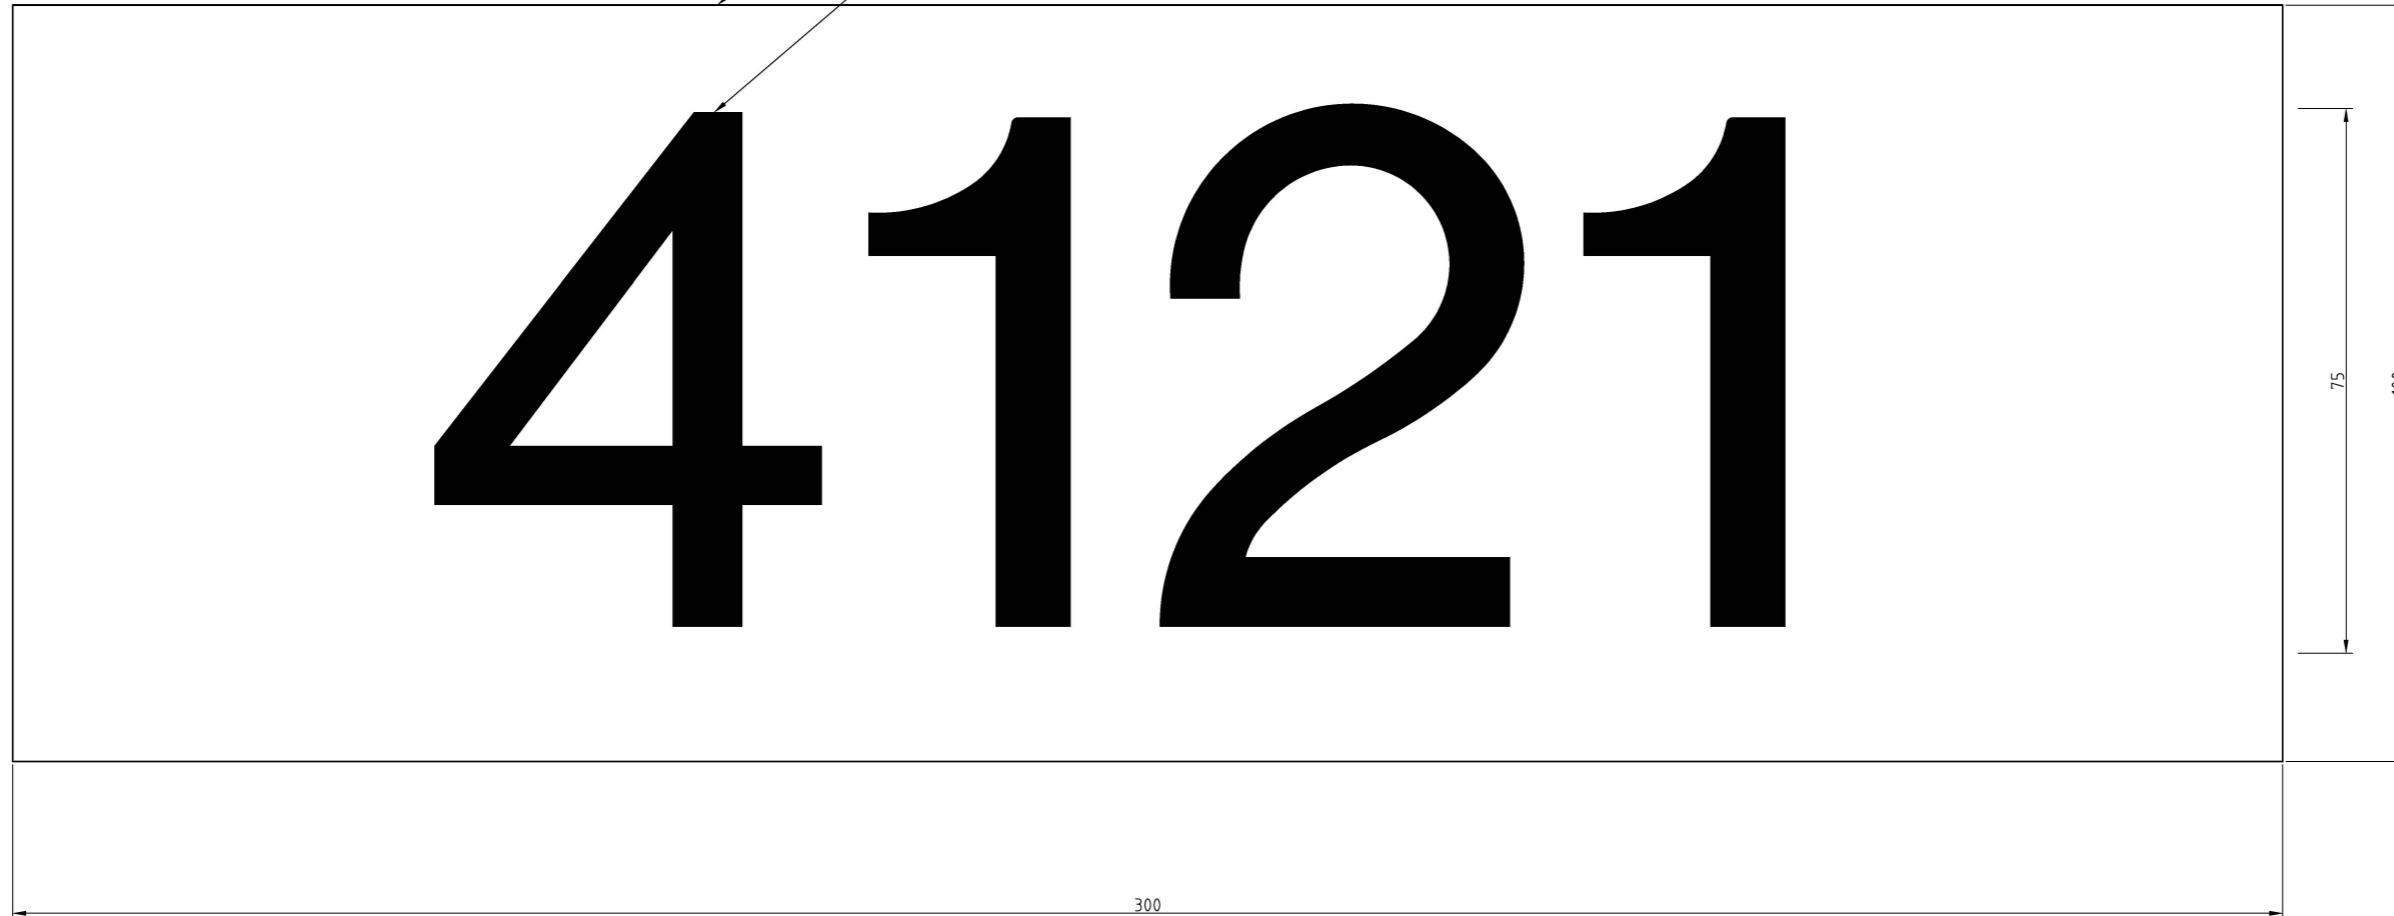

**ACT**  
Government

STANDARD DRAWING

**BRIDGE  
IDENTIFICATION  
PLATE**

NOT TO SCALE

Authorised: *[Signature]*

Latest Revision Details

Rev	Amendment	Date
0	BASED ON DRG DS7-05	14/01/19

Drawing No.	Revision
ACTSD-0905	0