



**DRIVEWAY AND PILLAR CLEARANCES  
PLAN VIEW**

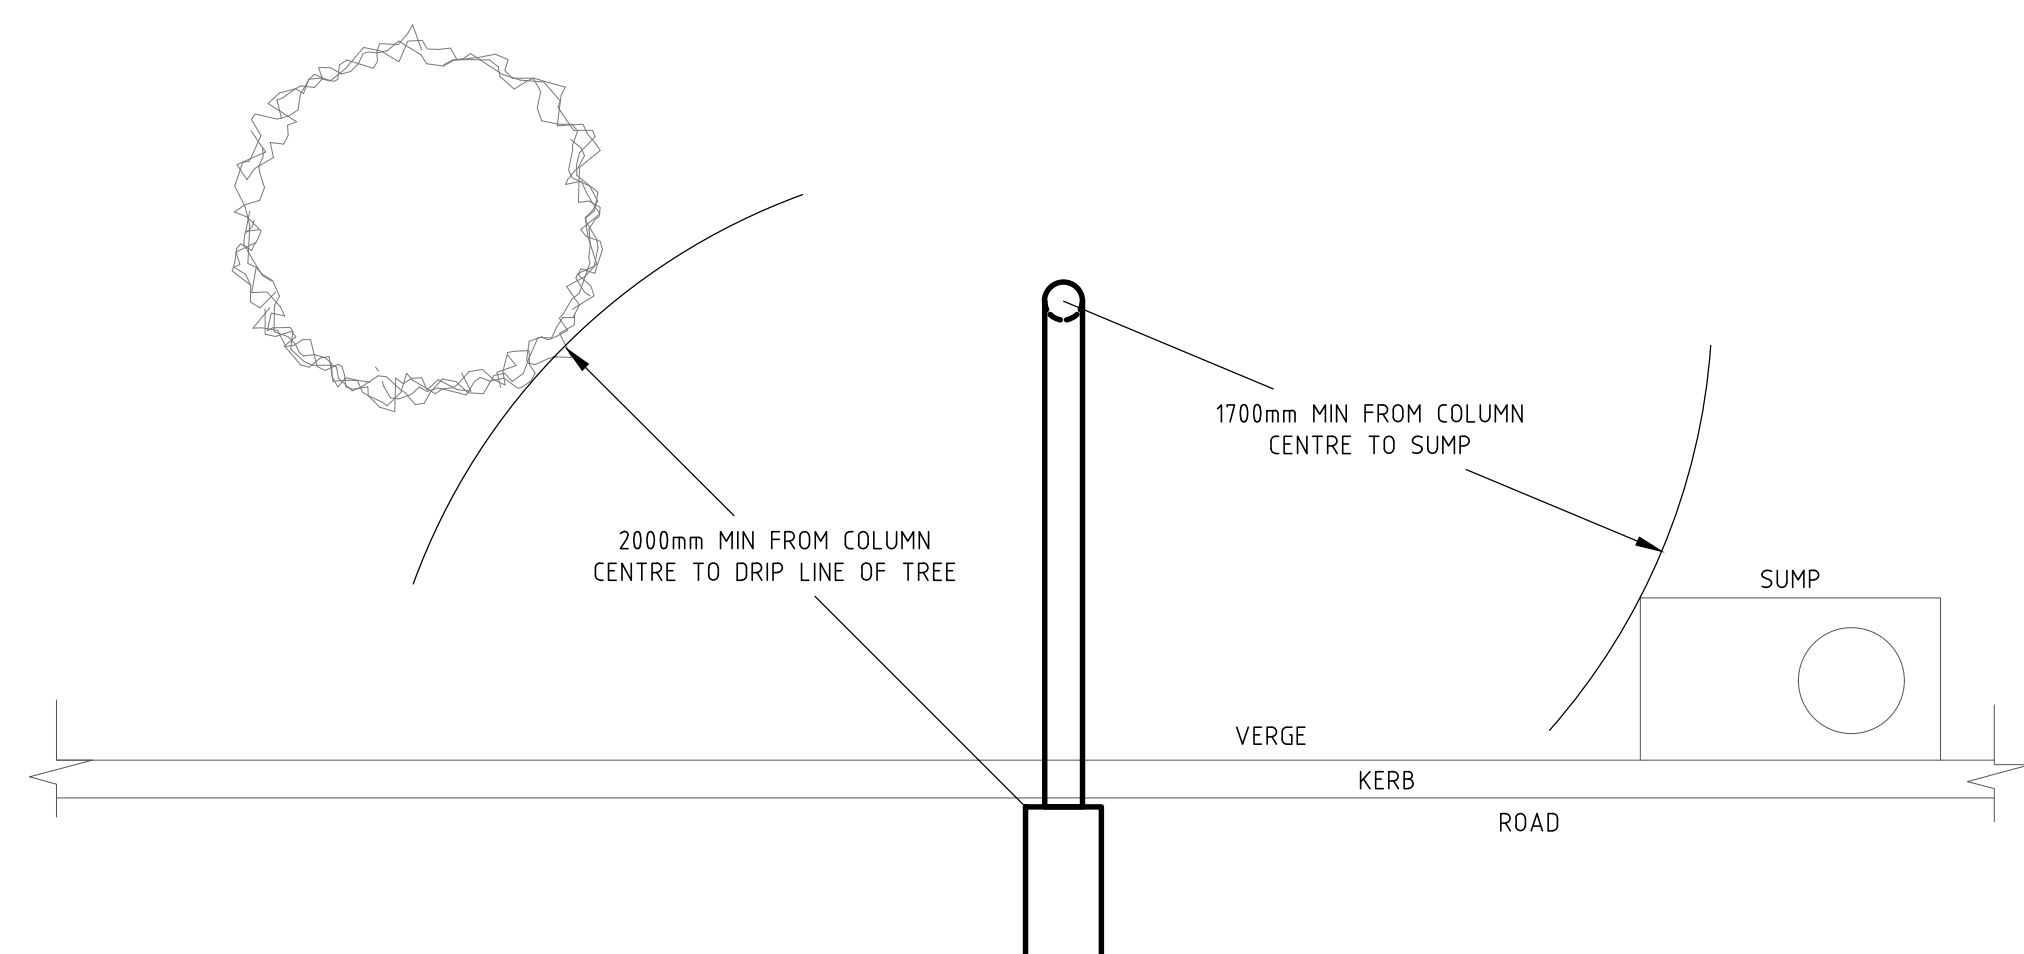

**TREE AND SUMP CLEARANCES  
PLAN VIEW**

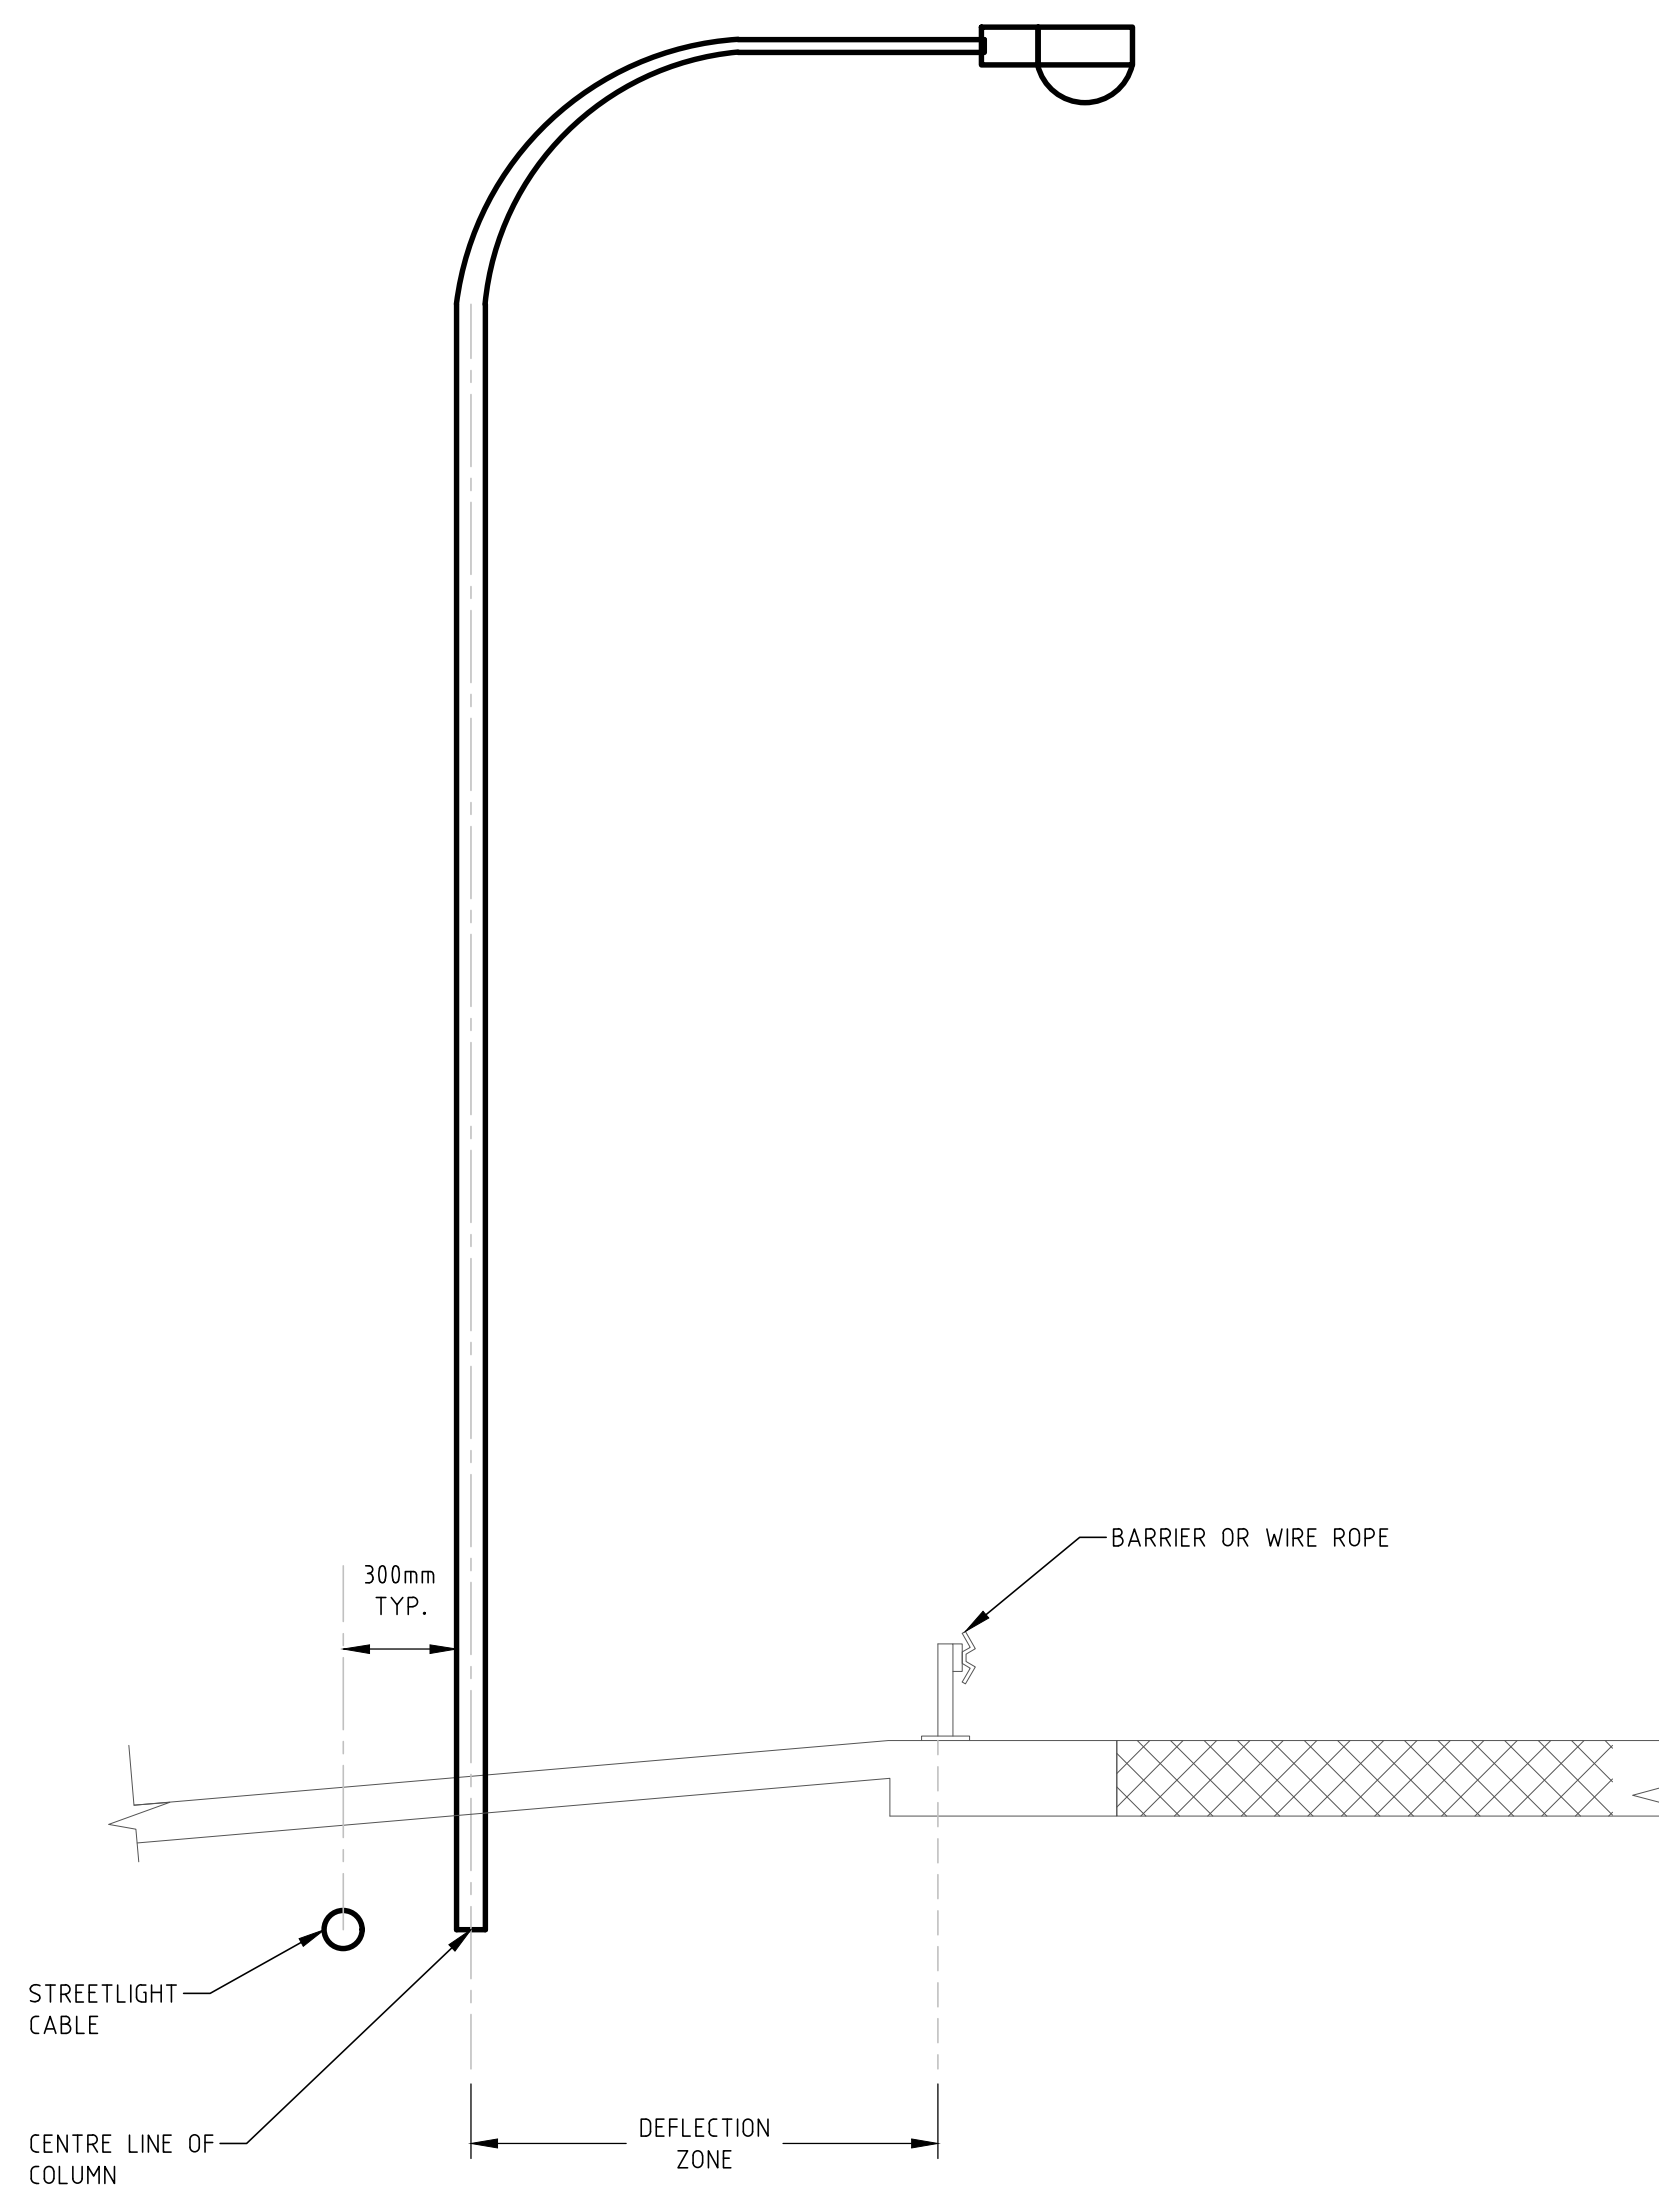

**BARRIER OR WIRE ROPE CLEARANCES**



**ACT**  
Government

STANDARD DRAWING

**P & V CATEGORY LIGHTING  
SERVICES & BARRIER CLEARANCES**

DRAWING NOT TO SCALE - N.T.S.

Authorised:

Latest Revision Details

Rev	Amendment	Date
0	FIRST ISSUE	21/12/21
Drawing No.		Revision
ACTSD-4271		0