


EXISTING LOG BARRIERS  
DIMENSIONS AND LOCATION  
TO BE CONFIRMED ON SITE

- LEGEND:**
- SOFT/HARD LANDSCAPE:**
- VIROTUBE PLANTING TO SHRUB BEDS
  - SOFTFALL TYPE S01  
- Organic softfall 300mm depth
  - SOFTFALL TYPE S02  
- Organic softfall 75mm depth
  - SOFTFALL TYPE S03  
- Rubber softfall red colour
  - PLANTING BED MULCH TYPE M01  
- Bark mulch 75mm depth
  - PAVING TYPE P01 - Plain concrete  
- 100mm thick pedestrian paving  
- Plain grey, refer specification for finish
  - PAVING TYPE P02 - Plain concrete  
- 100mm thick pedestrian paving  
- Warrungma tribe pattern (multi-colour)
  - PAVING TYPE P03 - Coloured concrete  
- 100mm thick pedestrian paving  
- CCS colour Brazil Nut
  - PAVING TYPE P04 - Decomposed granite gravel  
- 100mm thick paving  
- Beige colour
  - PAVING TYPE P05 - Play sand  
- 500mm thick
  - EDGING TYPE E01  
- Concrete mowing strip  
- 100mm Wide
  - EDGING TYPE E02  
- Spade edge
  - BOULDERS/ROCKS  
- To be sourced from Taylor estate
  - TREE TRUNK PLACEMENT  
- Logs to be sourced from Cotter Rd timber yard
  - WHEEL SAWN PREMIUM 'A' GRADE LOGS 500 x 500 x 2000mm  
- Sandstone landscape logs
  - WHEEL SAWN PREMIUM 'A' GRADE LOGS 500 x 500 x 1000mm  
- Sandstone landscape logs
  - WHEEL SAWN PREMIUM 'A' GRADE LOGS 500 x 500 x 500mm  
- Sandstone landscape logs to be cut on site
  - URBAN ART BENCH SEAT  
- Supplied by contractor

- TREES**
- PROPOSED TREE
  - EXISTING EVERGREEN TREE- TO BE RETAINED
  - EXISTING DECIDUOUS TREE- TO BE RETAINED
  - EXISTING TREE- TO BE REMOVED
- PLAY EQUIPMENTS:**
- TREE TRUNK BALANCE BEAM  
- To be sourced from Yarralumla Depot
  - ROCK SCRAMBLE TUNNEL  
- Concrete, rock covering  
- 900mm diameter X 2500mm depth
  - ROCK SCRAMBLE ELEMENTS  
- Rock piles 1300mm maximum height from ground
  - PLAY SPACE ENTRY SCULPTURE  
- Carved timber  
- Sculpture by others
  - LOG STEEPER TYPE 1  
- 150mm height
  - LOG STEEPER TYPE 2  
- 300mm height
  - LOG STEEPER TYPE 3  
- 400mm height
  - BIKE RACK  
- Supplied by TCCS
  - SHADE STRUCTURE  
- 5000 mm diameter  
- Steel frame
- PRIORITY EQUIPMENT (TOP 3 COMMUNITY CONSULTATION REQUESTS)**  
SWING, CLIMBING, SLIDE
- BIRDS NEST SWING  
- TO BE SUPPLIED BY CONTRACTOR
  - CUSTOMIZED MAIN PLAY EQUIPMENT  
- 4000mm in Diameter  
- Timber, Ropes, Plastic

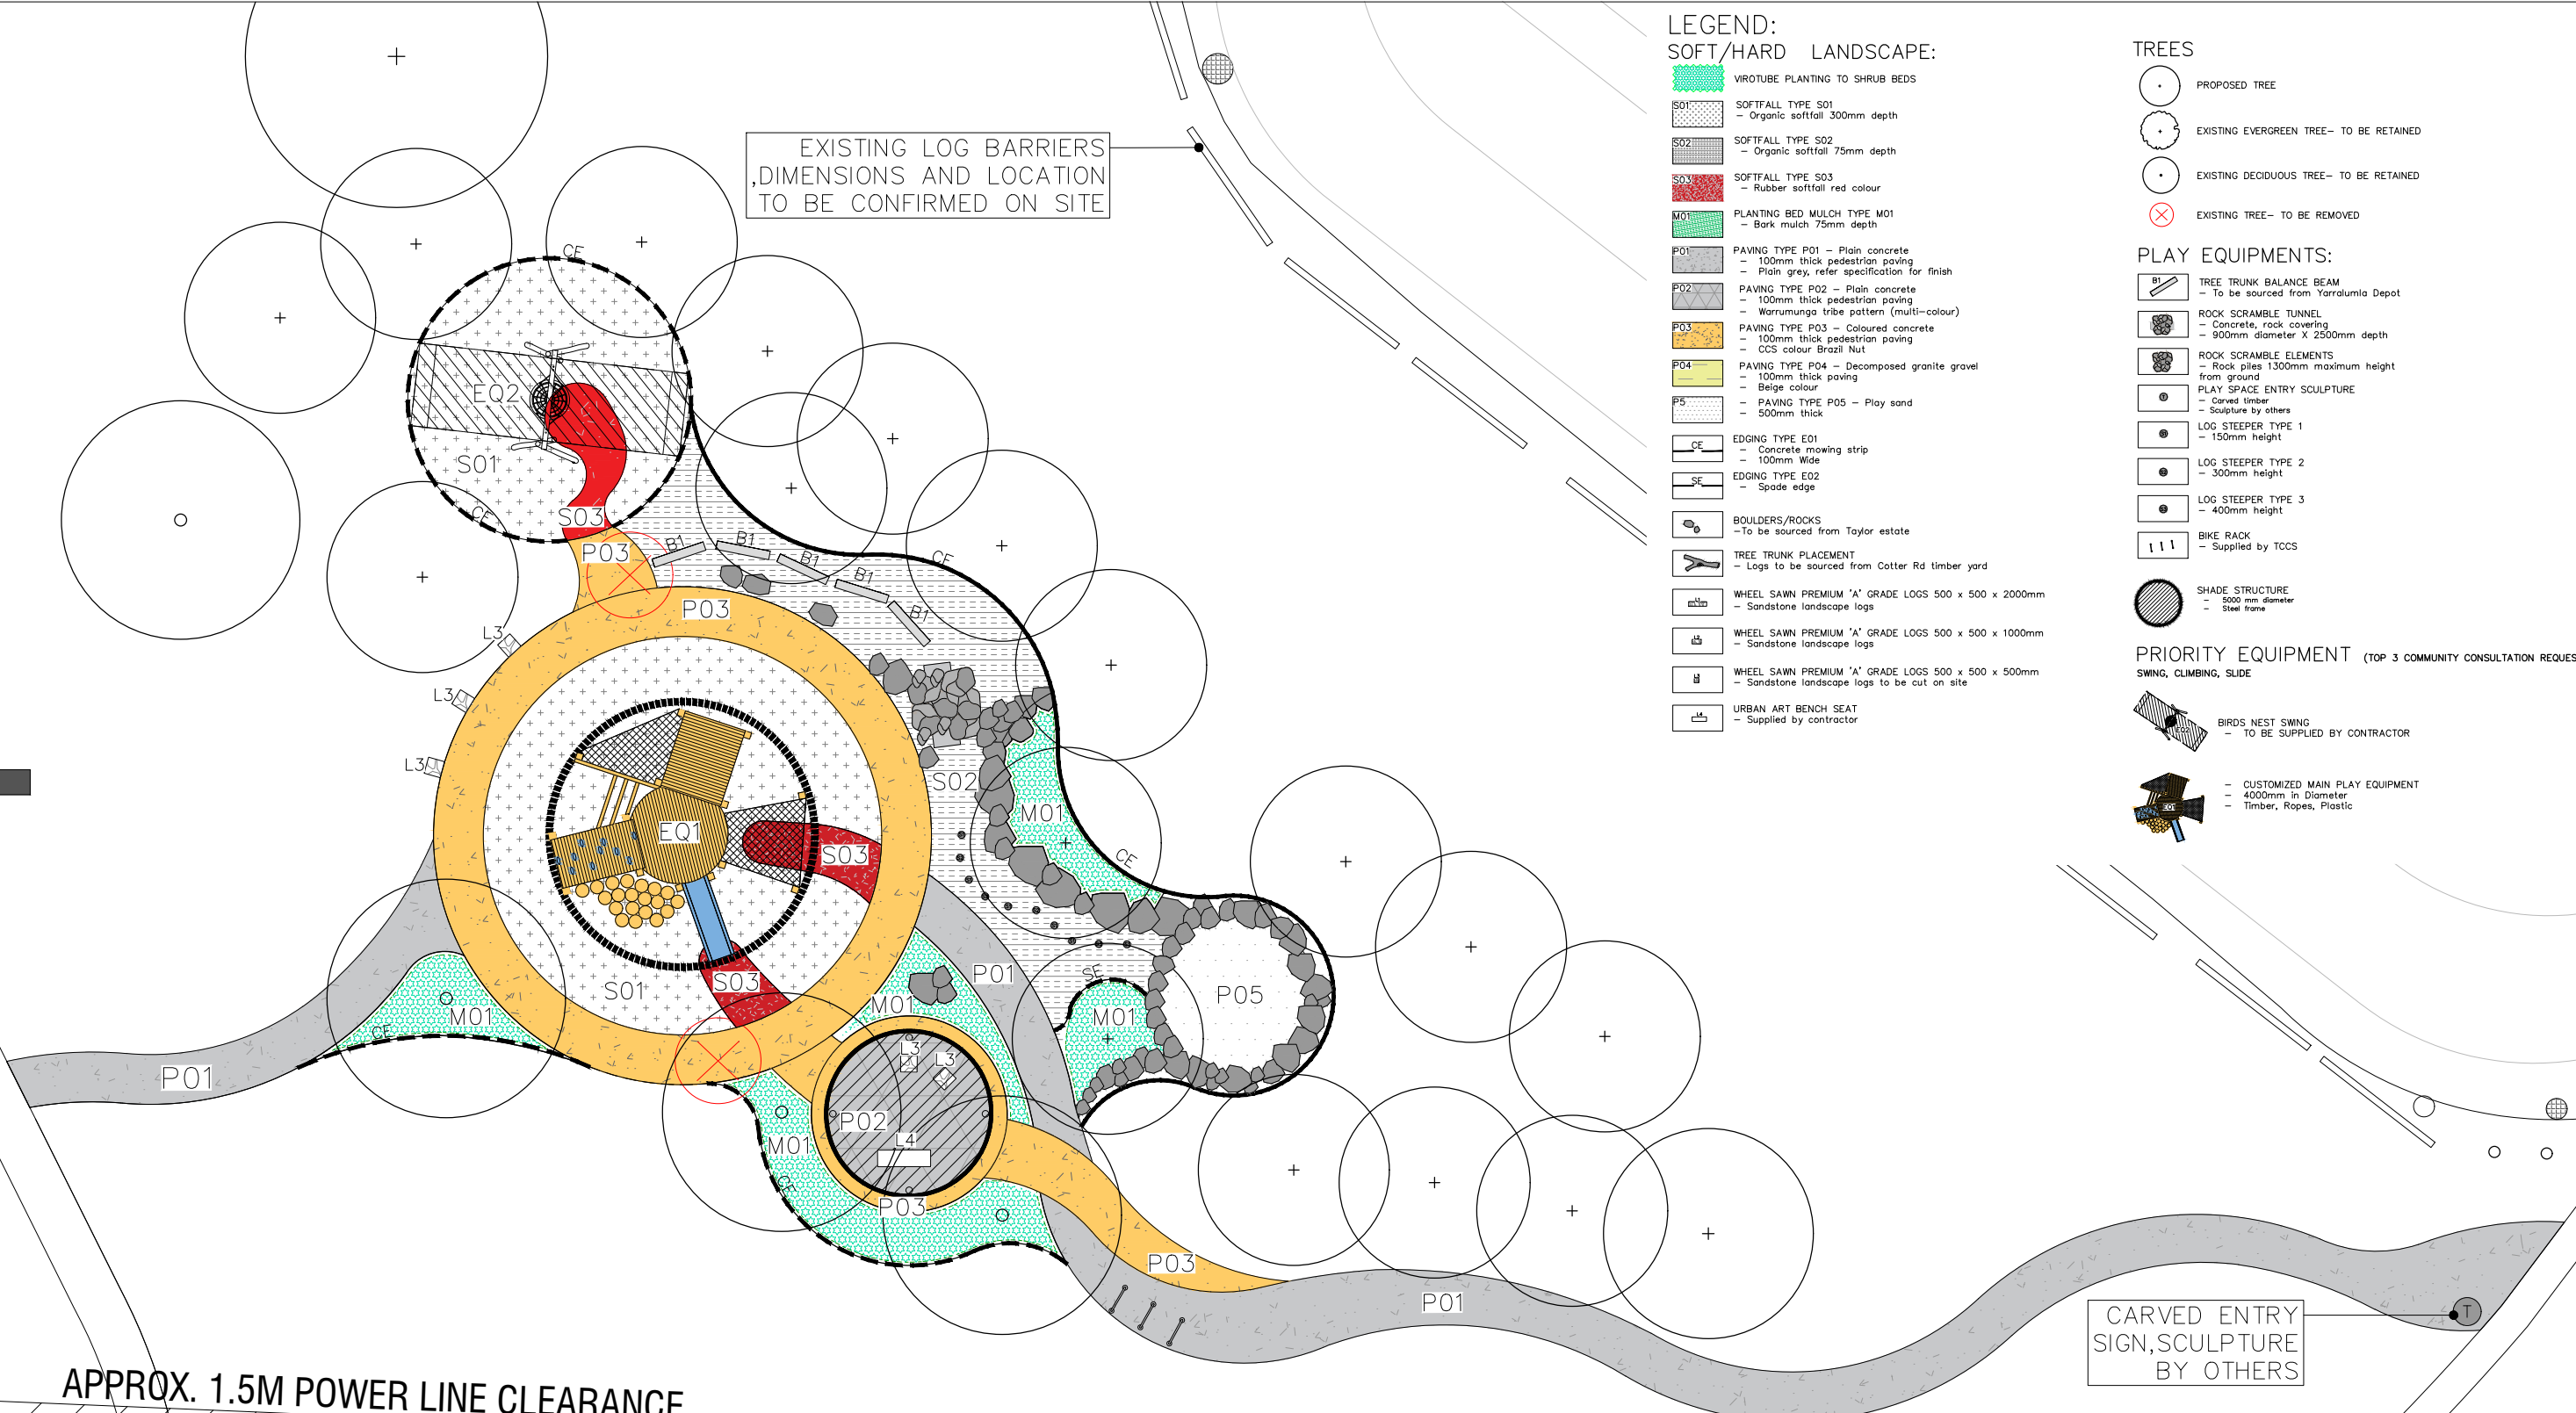

APPROX. 1.5M POWER LINE CLEARANCE

CARVED ENTRY  
SIGN, SCULPTURE  
BY OTHERS

