

- NOTES**
- 1 FOR GUIDE SIGN LOCATIONS/DETAILS REFER TO GUIDE SIGN INVENTORY FORM.
 - 2 REFER TO ACTSD-3630 FOR GUIDE SIGN POSTS.
 - 3 SIGN HEIGHTS NOMINATED ARE MINIMUMS AND REFER TO THE HEIGHTS OF THE LOWEST SIGN IN A GROUP ON THE POST(S). HEIGHTS SHALL BE ERECTED TO A TOLERANCE OF -0mm +100mm.
 - 4 HEIGHTS SHOWN ARE GUIDELINES ONLY. SPECIFIC APPLICATIONS AND FOR LONGITUDINAL PLACEMENT REFER TO AS 1742.2.
 - 5 FOR ALL MULTIPOST SIGNS-REFER SPECIFICATION FOR STIFFENER AND SUPPORT DETAILS.
 - 6 ALL DIMENSIONS SHOWN ARE IN mm UNLESS SHOWN OTHERWISE.
 - 7 MOUNT SIGNS ON BLISTER/MEDIAN ISLANDS AT THE HEIGHT SPECIFIED WHERE PEDESTRIANS, SIGHT DISTANCE OR VEGETATION (LONG GRASS) IS NOT A CONSTRAINT.
 - 8 ALL DIMENSIONS SHOWN ARE IN mm UNLESS SHOWN OTHERWISE.

HAZARD MARKER
KEEP LEFT / RIGHT SIGN (R2-3)
HORSESHOE CHEVRON (R2-3/1)

KEEP LEFT / RIGHT SIGN
(R2-3)


FLOOD WARNING SIGN
HAZARD MARKERS
ONE WAY SIGNS

ALL OTHER SIGNS
NOT SPECIFICALLY
MENTIONED

GUIDE DIRECTION SIGN

PEDESTRIAN AREAS


SIGN MOUNTING HEIGHT

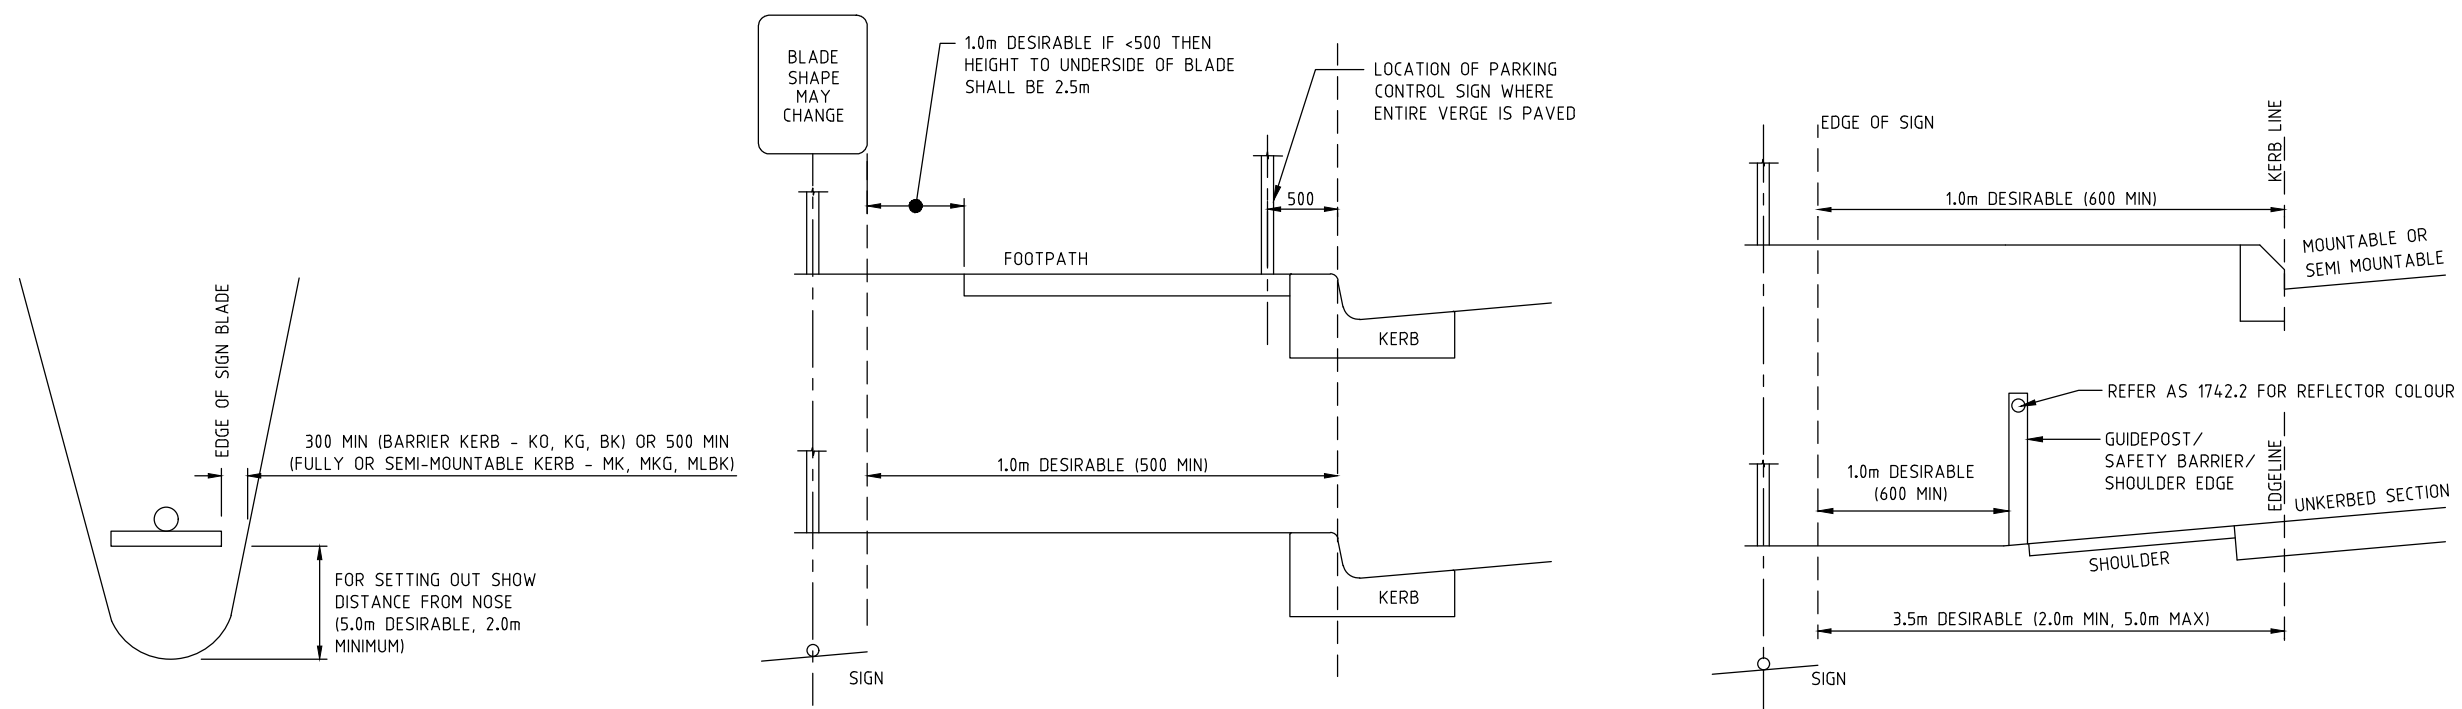

DETAIL OF MINIMUM CLEARANCE FOR MEDIAN SIGN

LATERAL PLACEMENT OF SIGNS URBAN AREA TYPICAL

LATERAL PLACEMENT OF SIGNS ARTERIAL AND RURAL ROADS TYPICAL

 **ACT Government**

STANDARD DRAWING

VERTICAL AND LATERAL SIGN POSITIONING

Authorised: *[Signature]*

Latest Revision Details

0	BASED ON DRG DS9-11	19-12-18
Rev	Amendment	Date
Drawing No. ACTSD-3601		Revision 0