


COMPLETE ASSEMBLY		
ITEM NO.	DESCRIPTION	QTY
1	PANEL BASE, INSULATION, NATURAL PAPER LAMINATE 3.2mm	1
2	INSULATED CONNECTOR BLOCK (BLACK)	1
3	MCB 10A 1 PHASE	1
4	2.5mm <sup>2</sup> SDI CABLE (RED CORE)	0.2m
5	INSULATOR CONNECTOR BLOCK (RED)	1
6	RAIL TERMINAL MOUNTING KLIPPPON TYPE TSK 35	0.02

**NOTES:**

1. MOUNTING HOLES TO BE DRILLED ON SITE TO SUIT COLUMN.
2. ALL DIMENSIONS ARE SHOWN IN MILLIMETERS.

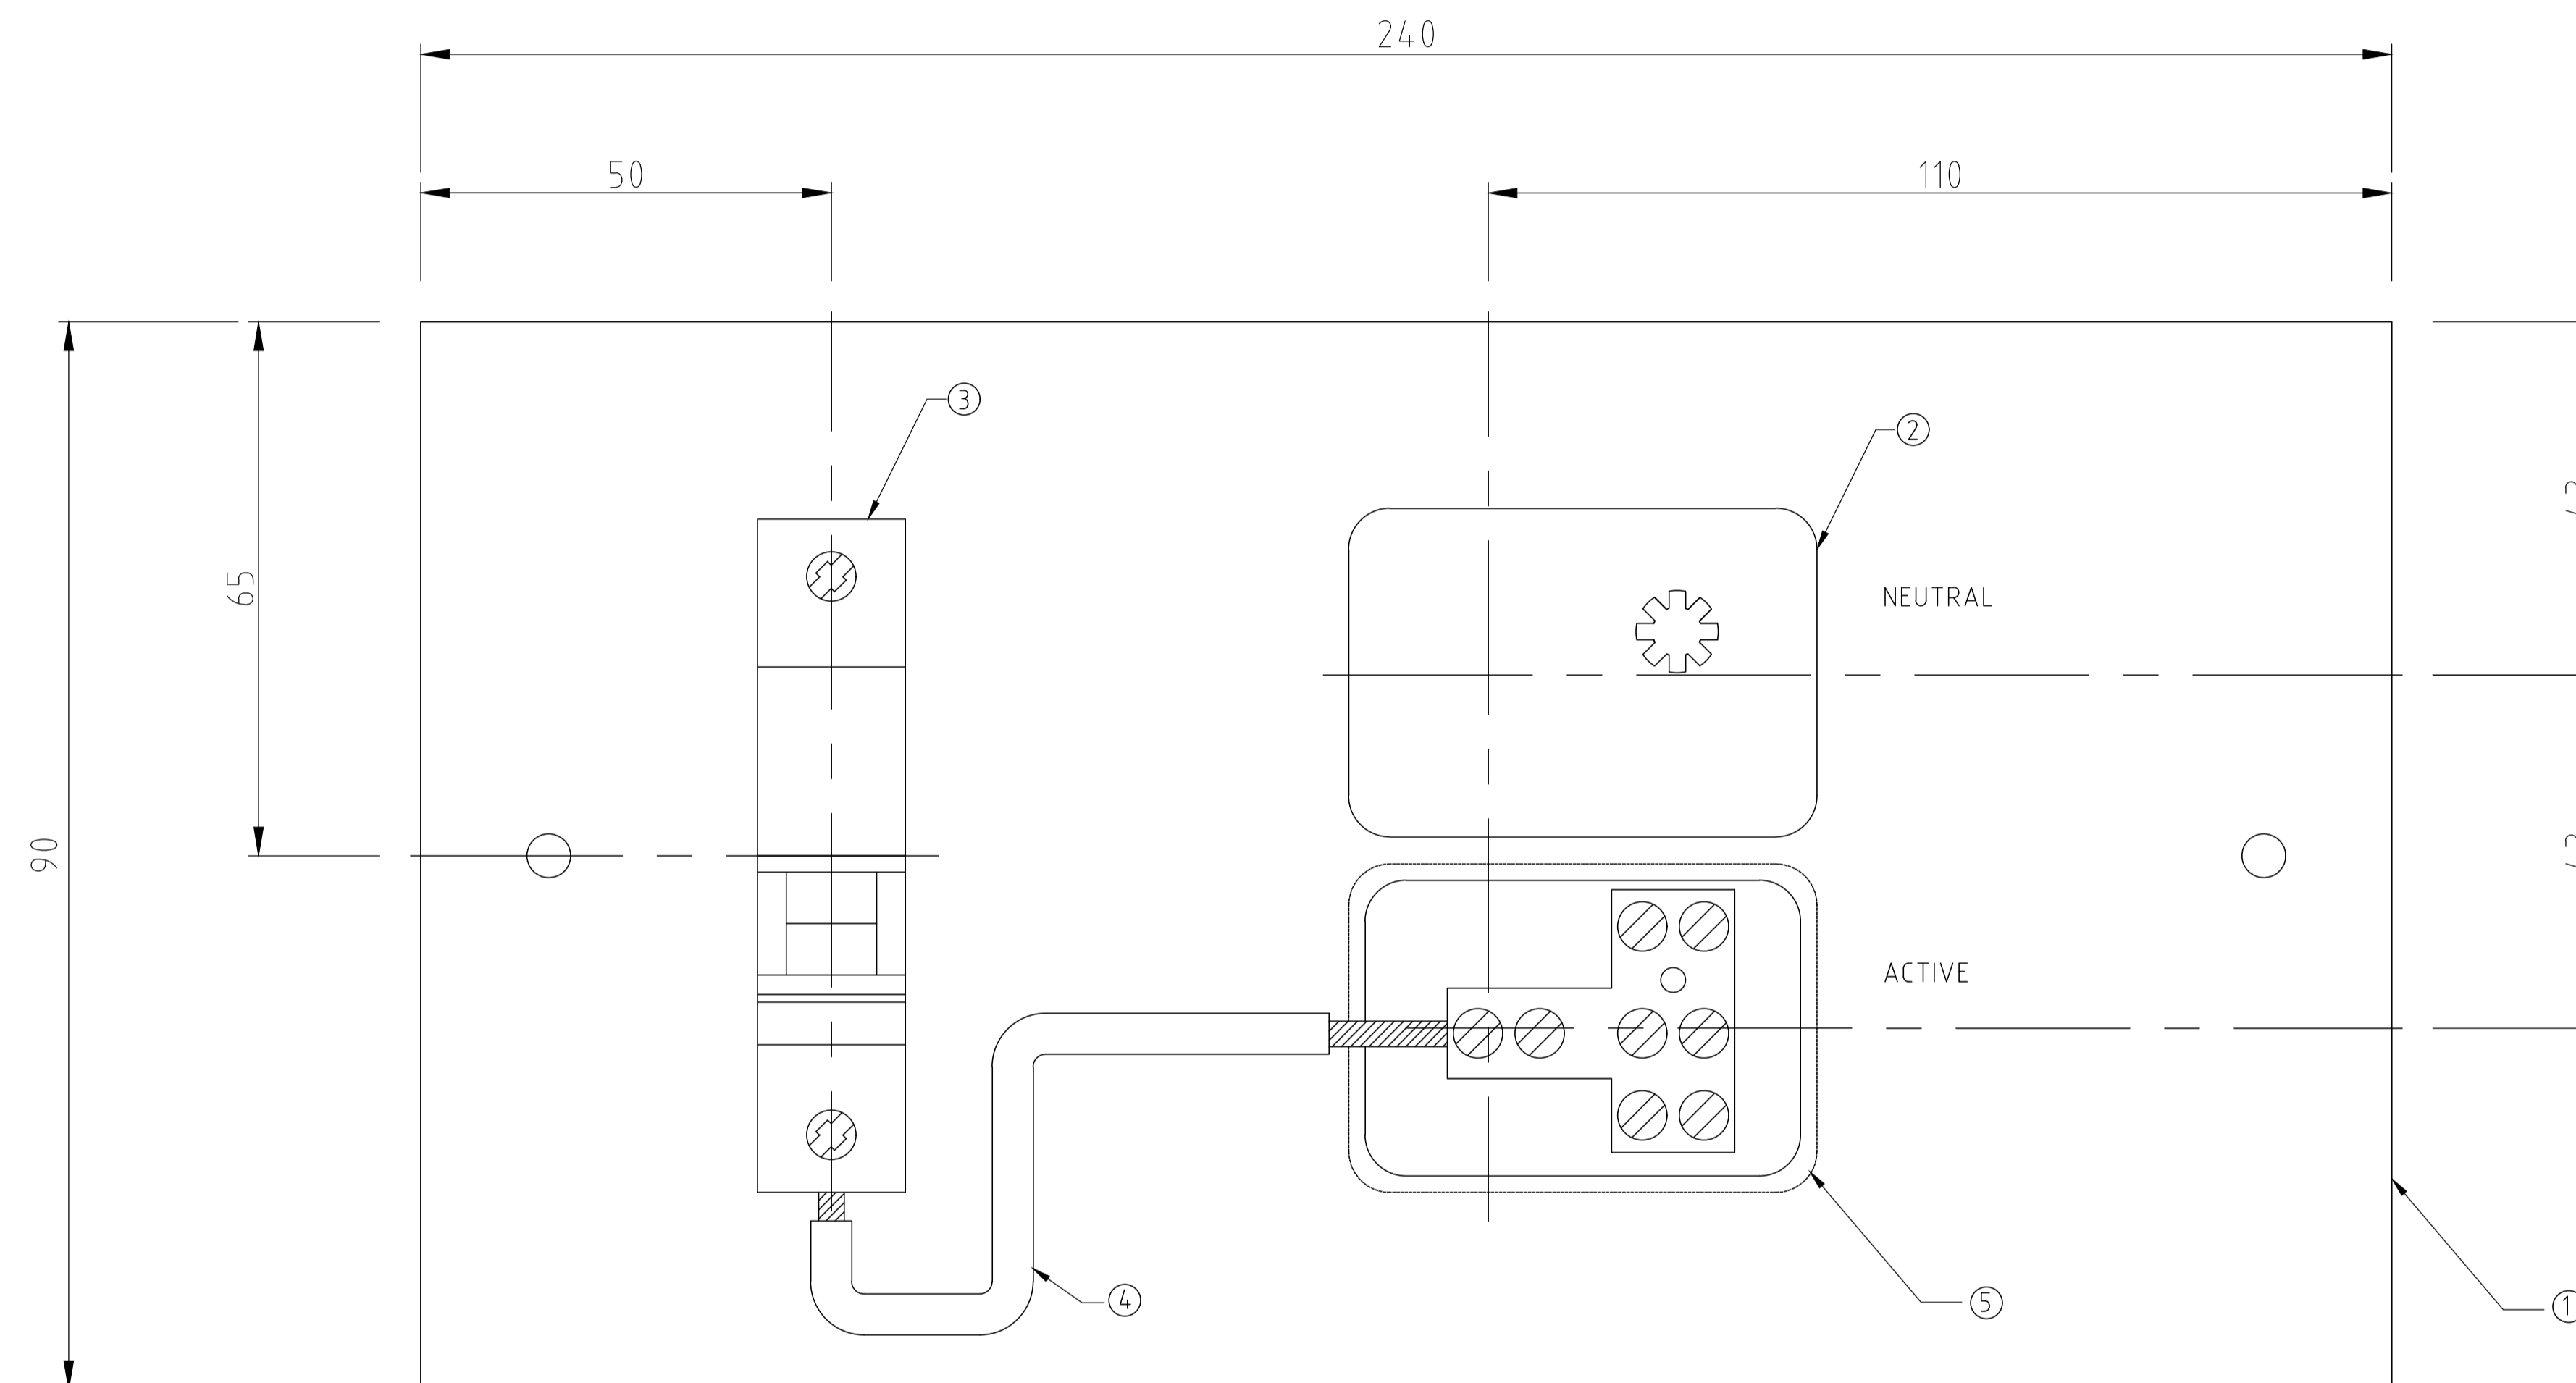

**COMPLETE ASSEMBLY**



STANDARD DRAWING

**MINOR STREETLIGHT PANEL  
FOR INTEGRAL LUMINAIRE ON  
CONCRETE HERITAGE POST TOP  
COLUMNS**

DRAWING NOT TO SCALE - N.T.S.

Authorised:

Latest Revision Details

Rev	Amendment	Date
0	BASED ON DRG 0512-01-02	21/12/21

Drawing No. **ACTSD-4002** Revision **0**