


NOTES:

1. IDENTIFICATION PLATES TO BE ISSUED THROUGH SMART FORM BY TCCS.
2. IDENTIFICATION PLATE MOUNTING HEIGHT 2.4m ABOVE G/C MOUNT ON ROAD OR PATHWAY SIDE OF COLUMN.

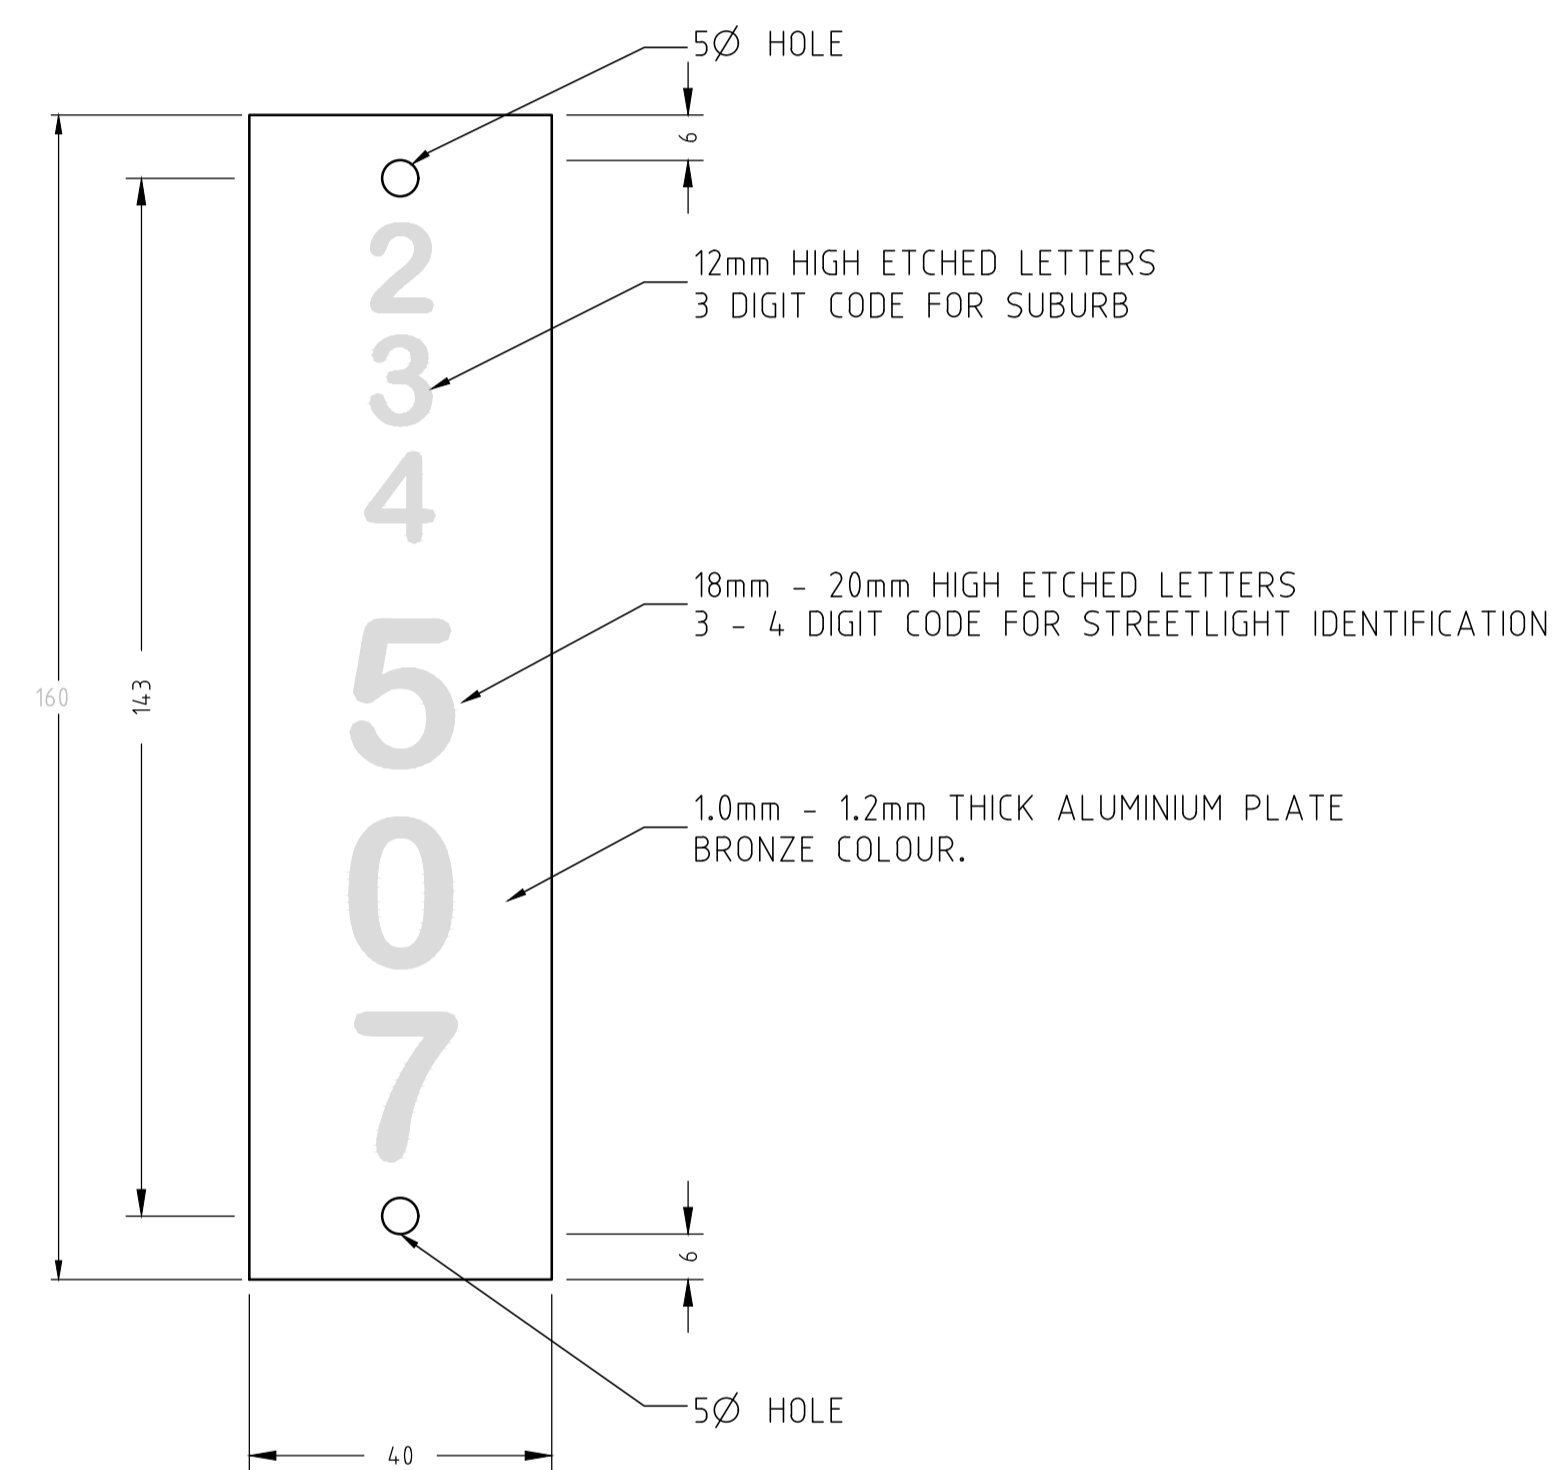

ACT
Government

STANDARD DRAWING

**STREETLIGHT COLUMN
IDENTIFICATION PLATE**

DRAWING NOT TO SCALE - N.T.S.

Authorised:

Latest Revision Details

Rev	Amendment	Date
0	BASED ON DRG DS12-01-23	21/12/21

Drawing No.	Revision
ACTSD-4023	0