


NOTES

- 1 THIS DRAWING IS TO BE READ IN CONJUNCTION WITH MIS05 CLAUSE 4.10.
- 2 DISTANCE TO PCR INTERSECTIONS WITH INNER URBAN LOOP SHOWN. DESTINATIONS AND DISTANCES FOR PCRS ARE TO BE SHOWN AT THE COMMENCEMENT OF EACH PCR OR WHERE IT INTERSECTS THE INNER URBAN LOOP.
- 3 DIRECTIONAL SIGNAGE TO BE INSTALLED TO BE VISIBLE TO ALL ACTIVE TRAVELLERS USING A ROUTE INCLUDING PEDESTRIANS ON PATHS AND CYCLISTS USING THE ROADWAY OR BICYCLE ONLY PATHS.
- 4 SIGN LAYOUT DETAILS FOR DIRECTIONAL SIGNAGE FOR USE ON INNER URBAN LOOPS IS SHOWN ON ACTSD-0574.
- 5 DISTANCE TO THE COMMENCEMENT POINT IS NOT REQUIRED WHEN IT IS VISIBLE FROM THE SIGNAGE LOCATION.
- 6 ONLY ENDORSED FOCAL POINT NAMES ARE TO BE INCLUDED AS DESTINATIONS ON DIRECTIONAL SIGNAGE. REFER TO THE ATIPT FOR THE LIST OF ENDORSED FOCAL POINTS INCLUDING ANY ABBREVIATIONS AND FOCAL POINT LOCATION FOR DISTANCE MEASUREMENT.
- 7 PRINCIPAL COMMUNITY ROUTES LABELS AND BRANDING ARE AS SHOWN ON ACTSD-0575.

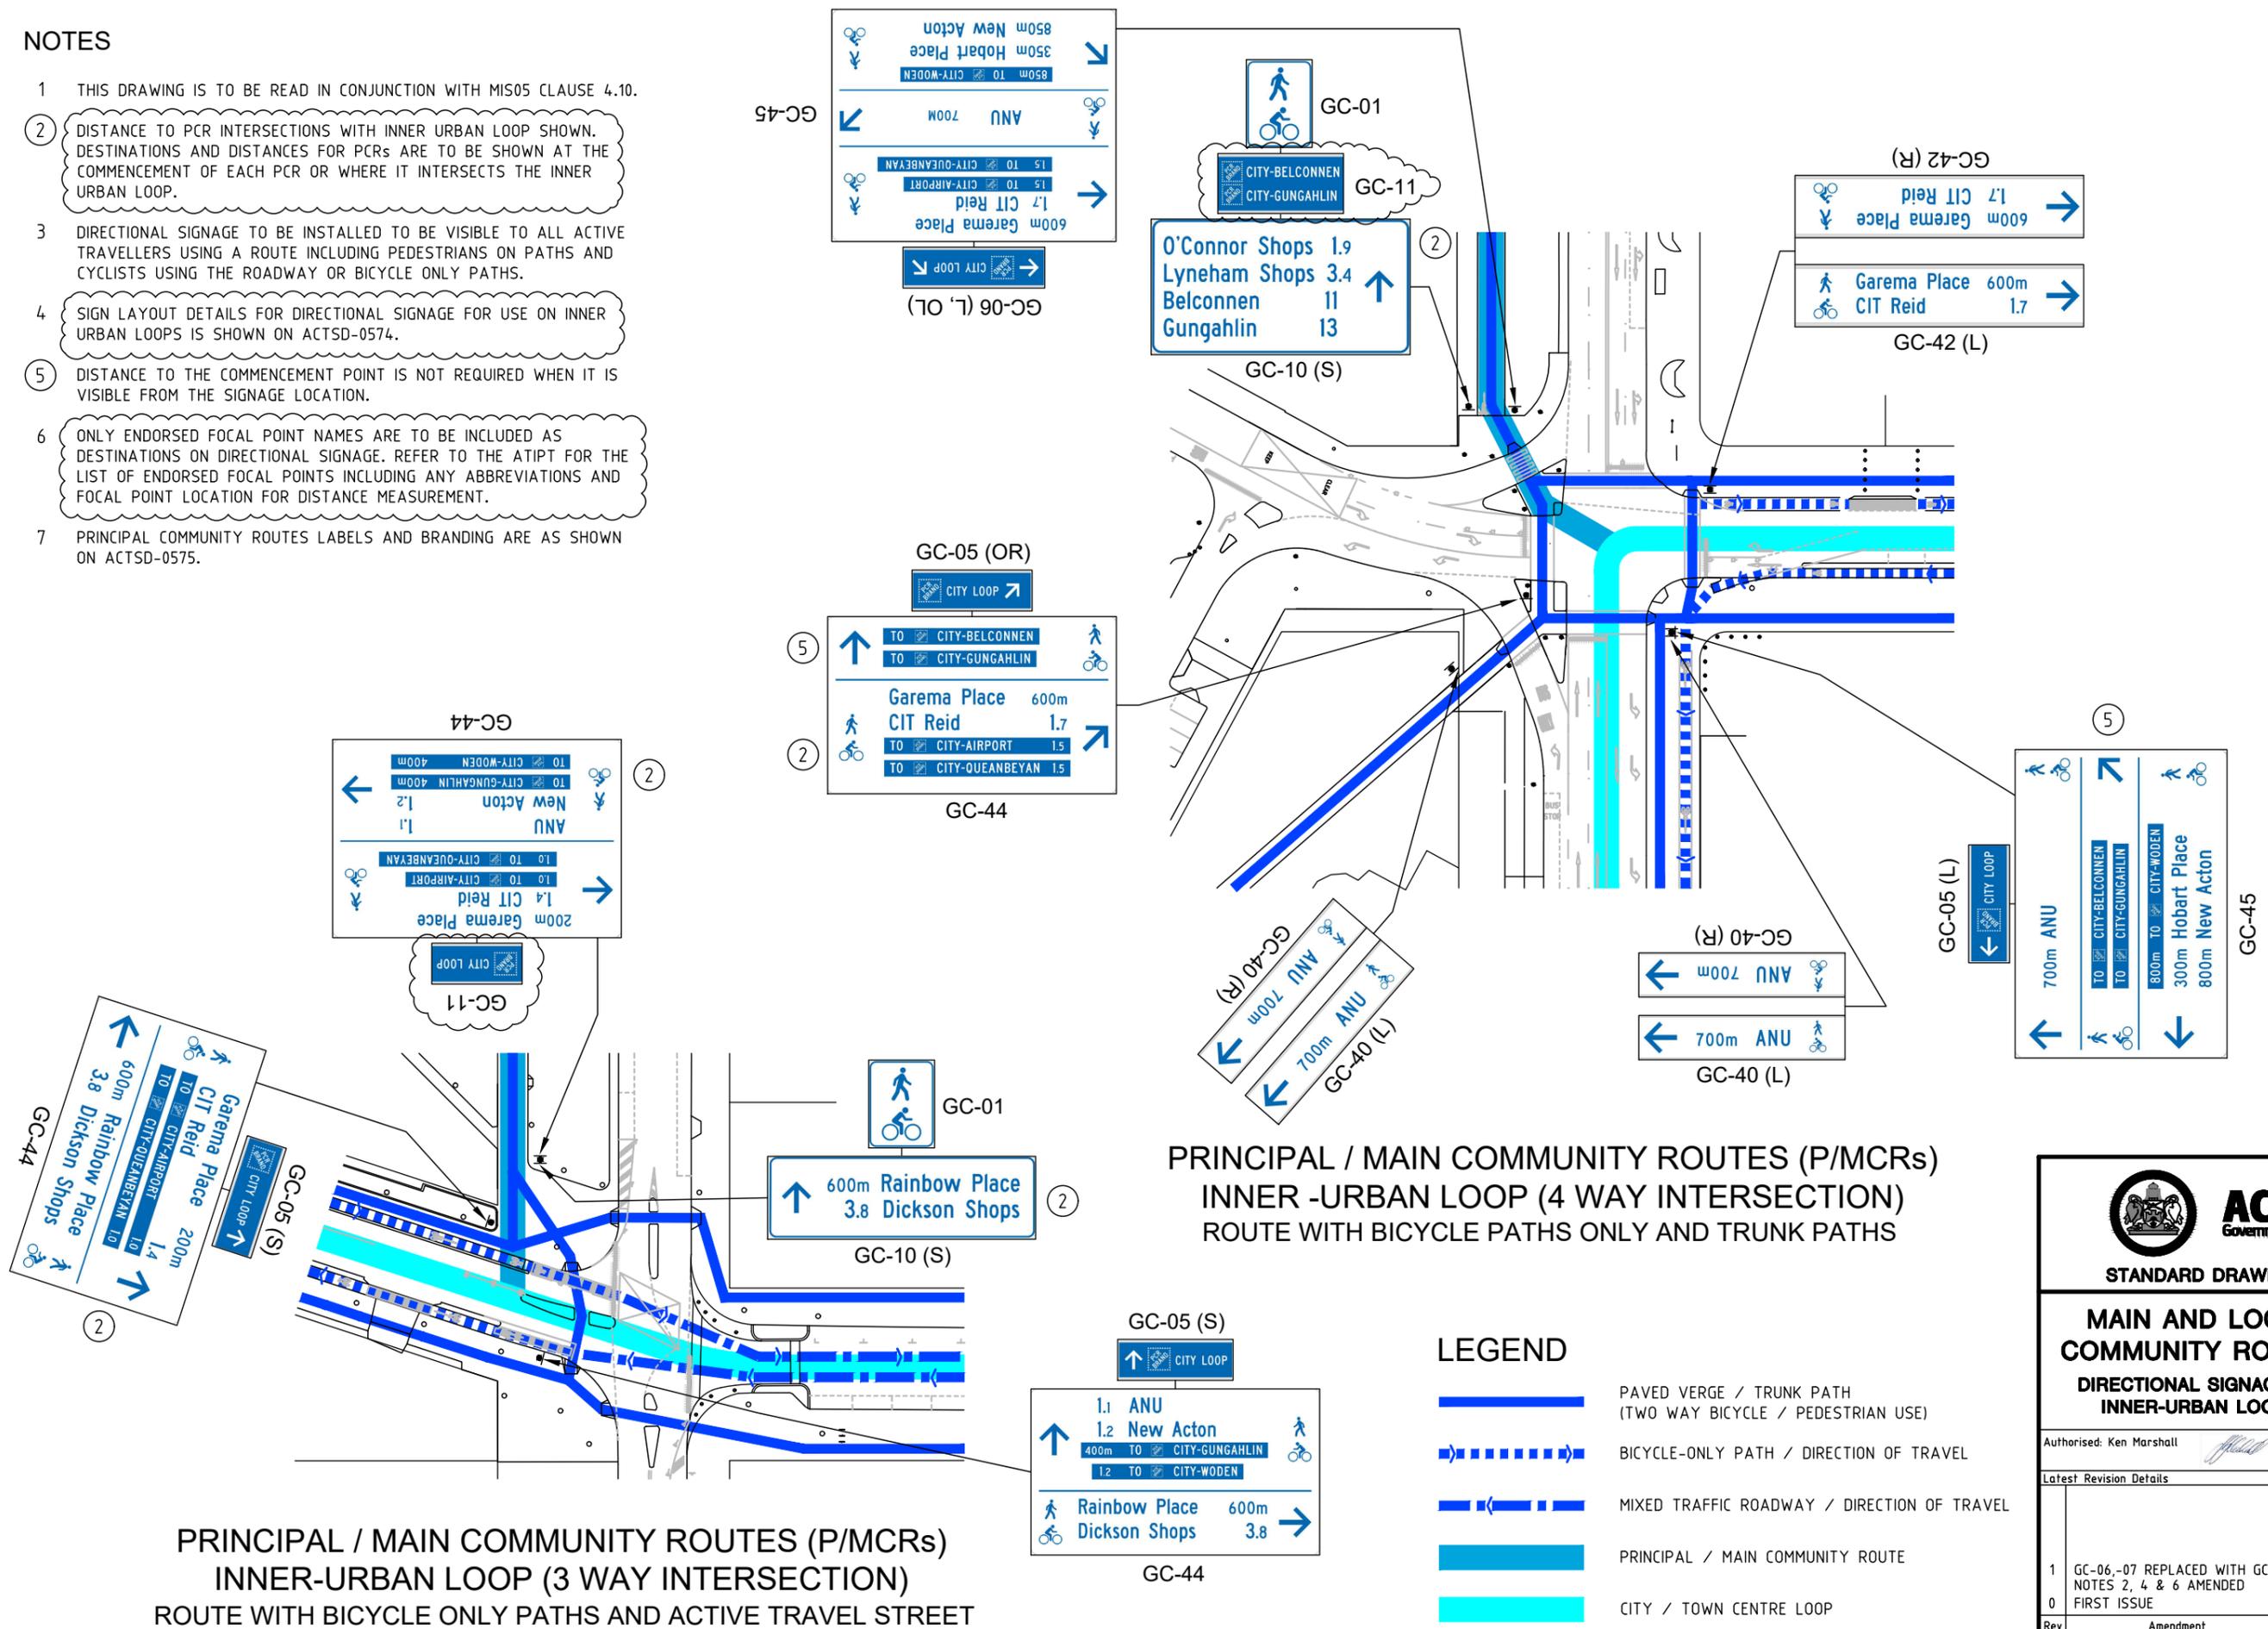

**PRINCIPAL / MAIN COMMUNITY ROUTES (P/MCRs)
INNER-URBAN LOOP (3 WAY INTERSECTION)
ROUTE WITH BICYCLE ONLY PATHS AND ACTIVE TRAVEL STREET**

**PRINCIPAL / MAIN COMMUNITY ROUTES (P/MCRs)
INNER -URBAN LOOP (4 WAY INTERSECTION)
ROUTE WITH BICYCLE PATHS ONLY AND TRUNK PATHS**

LEGEND

- PAVED VERGE / TRUNK PATH (TWO WAY BICYCLE / PEDESTRIAN USE)
- BICYCLE-ONLY PATH / DIRECTION OF TRAVEL
- MIXED TRAFFIC ROADWAY / DIRECTION OF TRAVEL
- PRINCIPAL / MAIN COMMUNITY ROUTE
- CITY / TOWN CENTRE LOOP

ACT Government

STANDARD DRAWING

MAIN AND LOCAL COMMUNITY ROUTES

DIRECTIONAL SIGNAGE ON INNER-URBAN LOOPS

Authorised: Ken Marshall *[Signature]*

Latest Revision Details

Rev	Amendment	Date
1	GC-06, -07 REPLACED WITH GC-11	09/11/20
0	NOTES 2, 4 & 6 AMENDED FIRST ISSUE	28/09/18

Drawing No. **ACTSD-0592** Revision **1**