


COMPLETE ASSEMBLY		
ITEM NO.	DESCRIPTION	QTY
1	SOCKET - 3 PIN FEMALE CAT NUMBER	1
2	LINK, 500V, 80A, 4 HOLE ACTIVE / NEUTRAL METER TYPE BLACK	1
3	PANEL, STREETLIGHT, SLIP BASE, 190x110x15	1
4	LINK, 500V, 80A, 4 HOLE ACTIVE / NEUTRAL METER TYPE RED	3
5	PLUG, WITH ONE METER LONG BLACK OR GREY SHEATH, 3 CORE, 10A RATED CABLE	

NOTES:

1. CABLE SHEATH TO BE STRIPPED TO EXPOSE CORE COLOURS BY 13mm AT THE CONNECTOR END SO THAT THE COLOUR IS VISIBLE WHEN THE COVER IS IN PLACE.
2. ALL WIRING IS TO BE 2.5mm² Cu SINGLE CORE DOUBLE INSULATED CONDUCTOR.
3. REFER TO PANEL LAYOUT DRAWING ACTSD-4001 FOR SETOUT OF COMPONENTS.

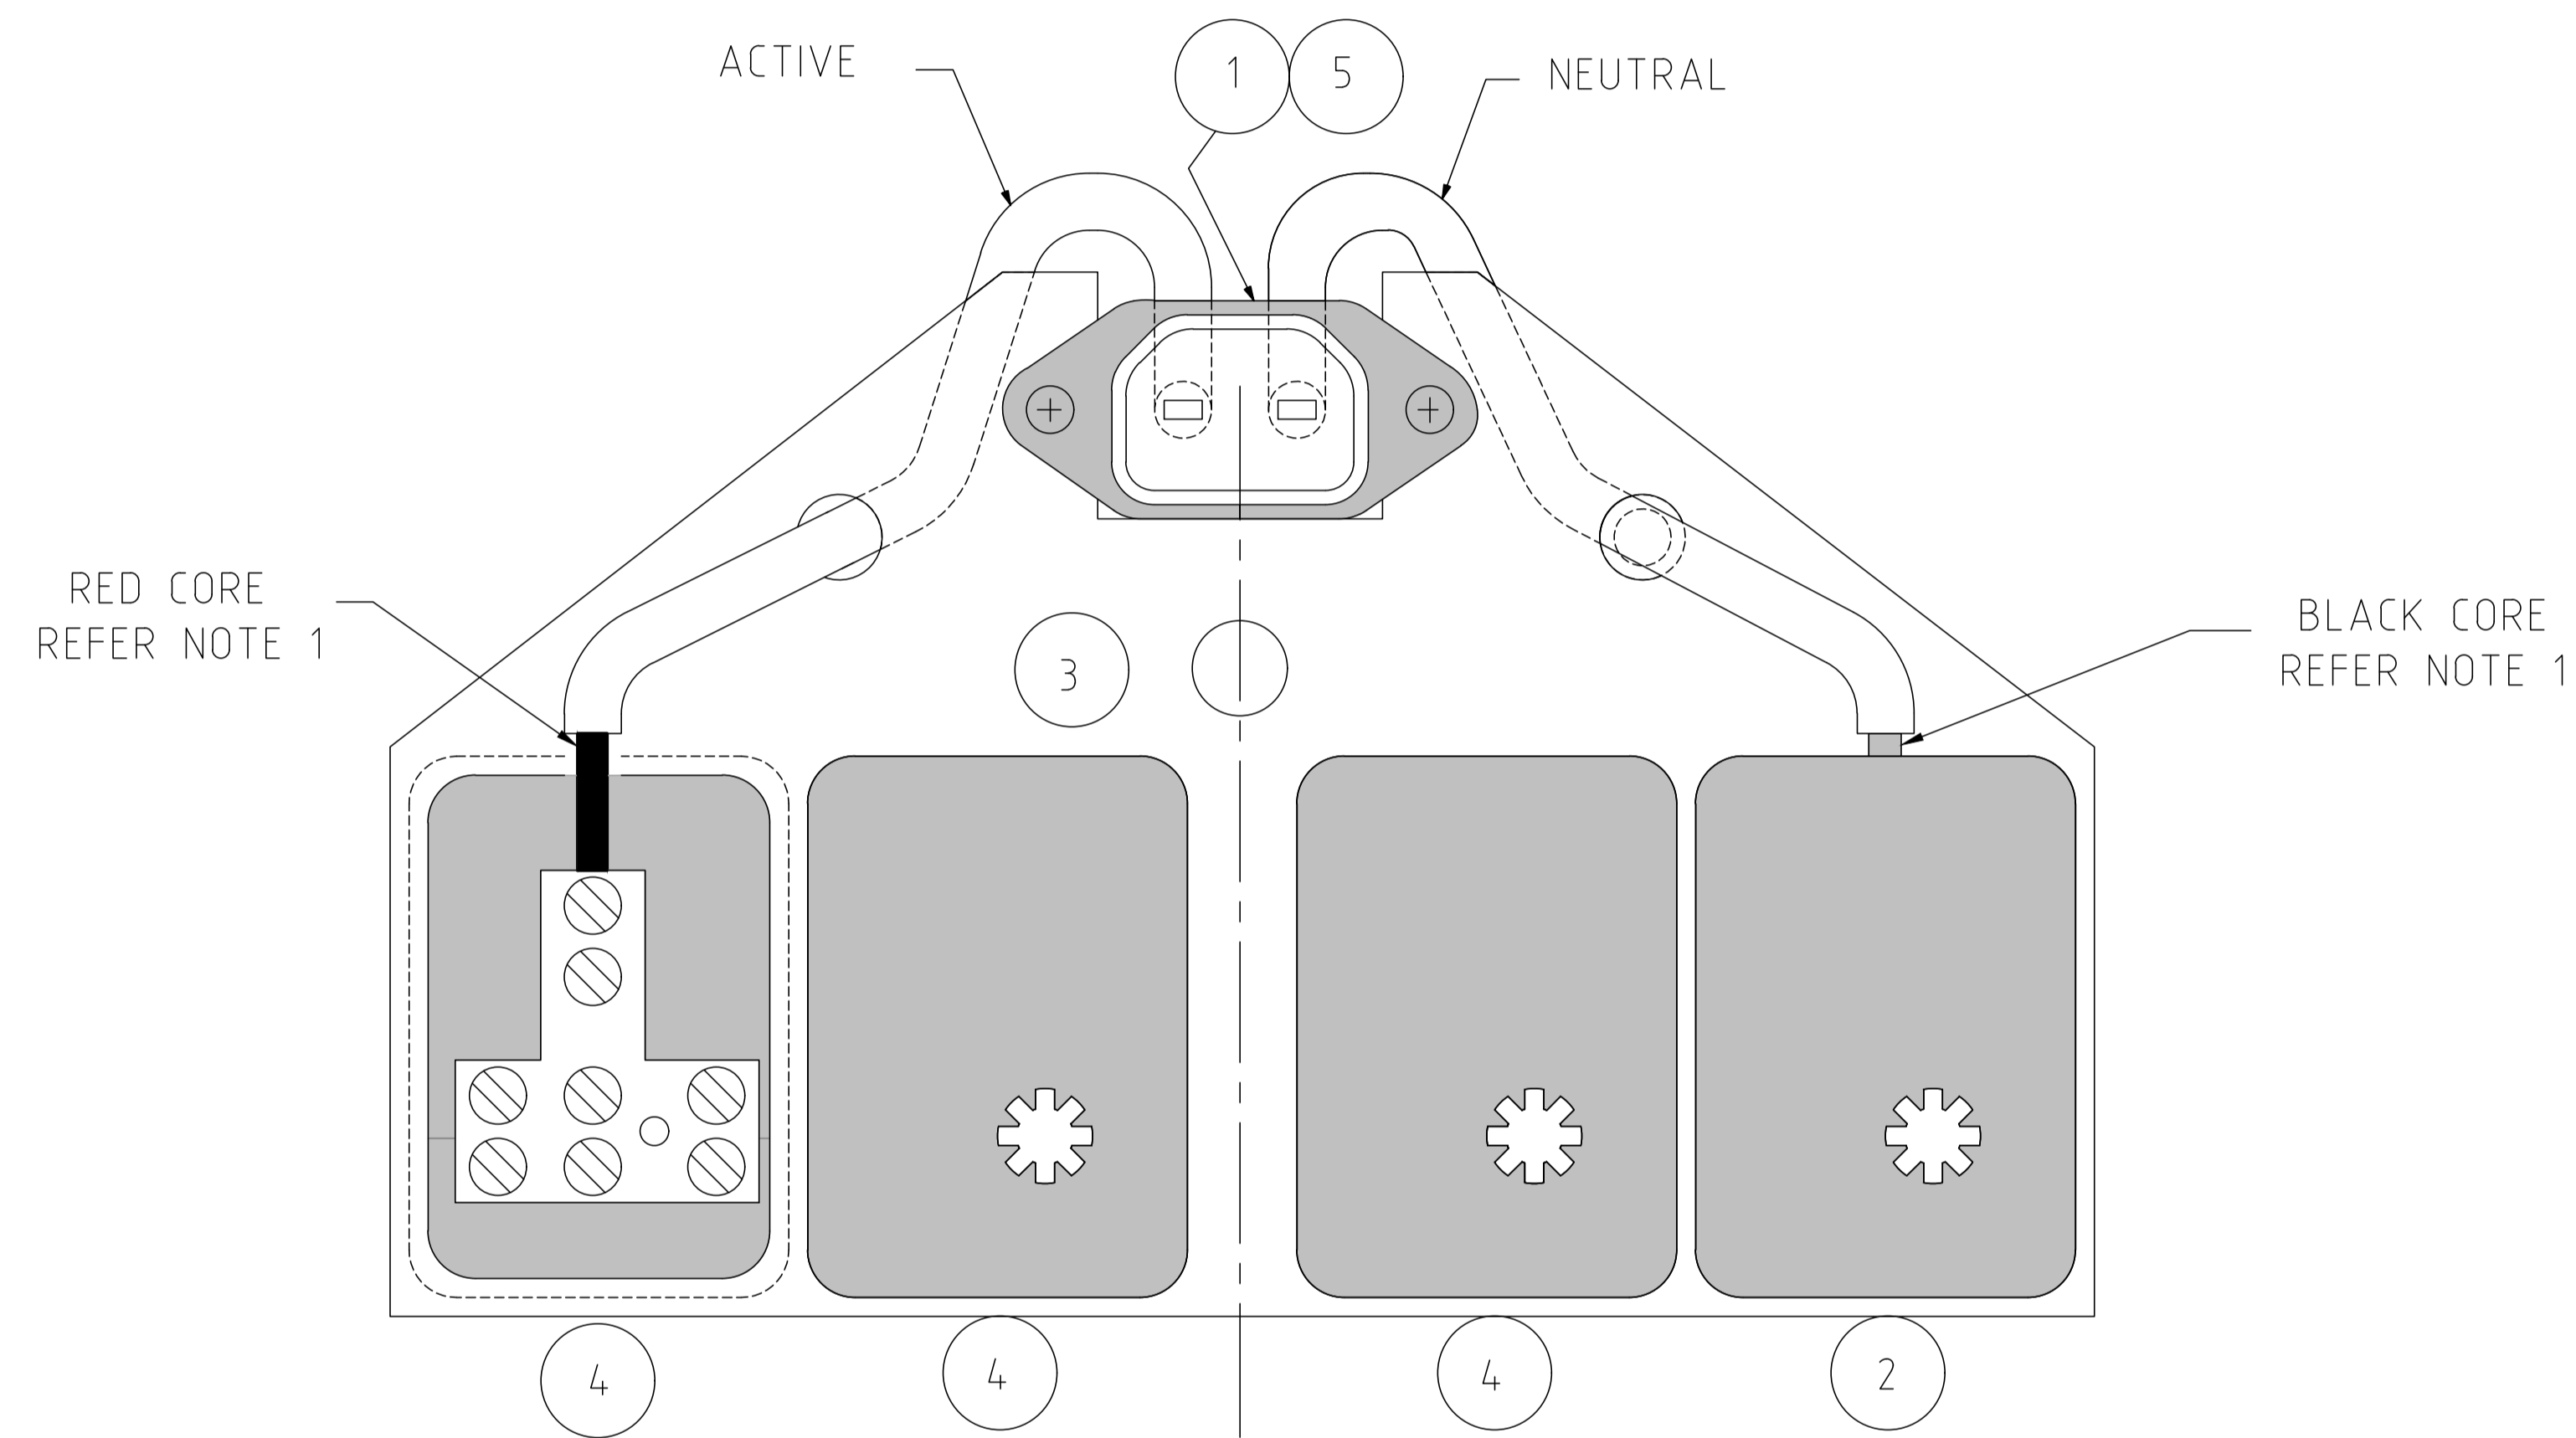

WIRING DIAGRAM



ACT
Government

STANDARD DRAWING

SLIP BASE PANEL LAYOUT
WIRING DIAGRAM

DRAWING NOT TO SCALE - N.T.S.

Authorised:

Latest Revision Details

Rev	Amendment	Date
0	BASED ON DRG DS12-01-03	21/12/21

Drawing No. **ACTSD-4003** Revision **0**