


**KERBED ROAD
DIRECT BURIED IMPACT ABSORBING COLUMNS**



**KERBED ROAD WITH STOPPING OR CYCLE LANE
DIRECT BURIED IMPACT ABSORBING COLUMNS**

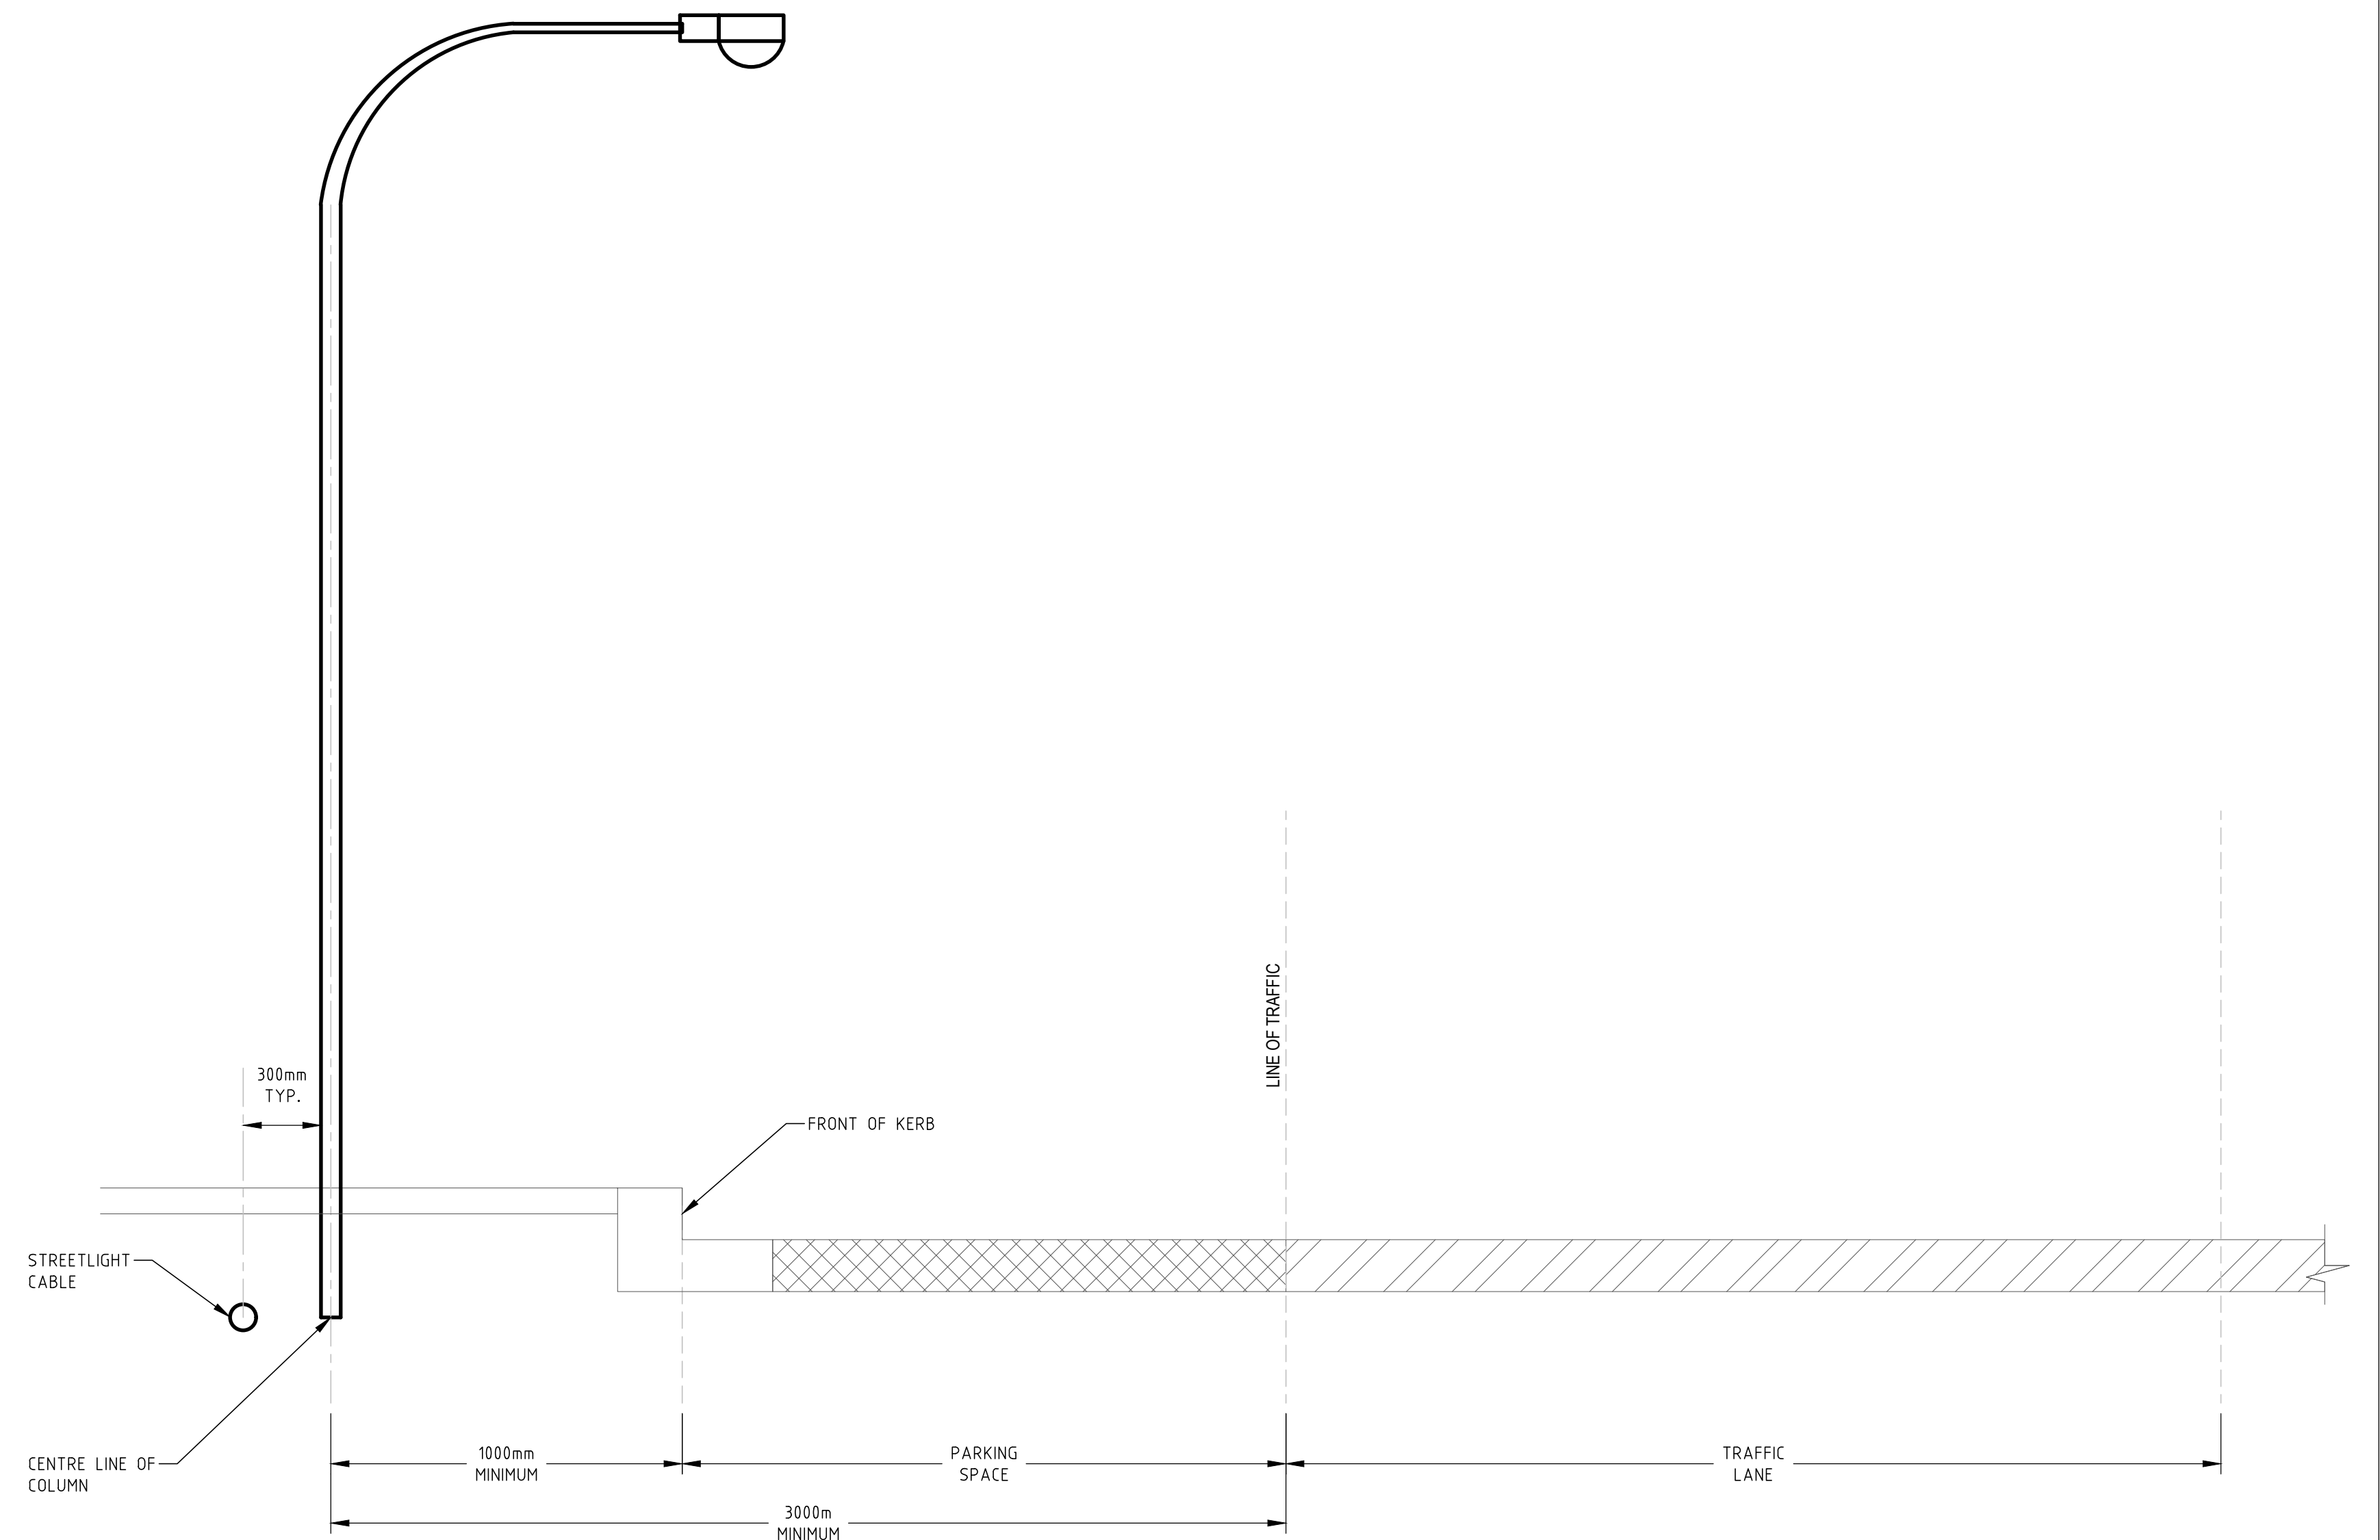

ACT
Government

STANDARD DRAWING

**V CATEGORY LIGHTING
STREET LIGHT COLUMN OFFSETS
SHEET 1**

DRAWING NOT TO SCALE - N.T.S.

Authorised:

Latest Revision Details

Rev	Amendment	Date
0	FIRST ISSUE	21/12/21

Drawing No. **ACTSD-4251** Revision **0**