


TYPICAL PATHWAY



ADJACENT PROPERTY BOUNDARY

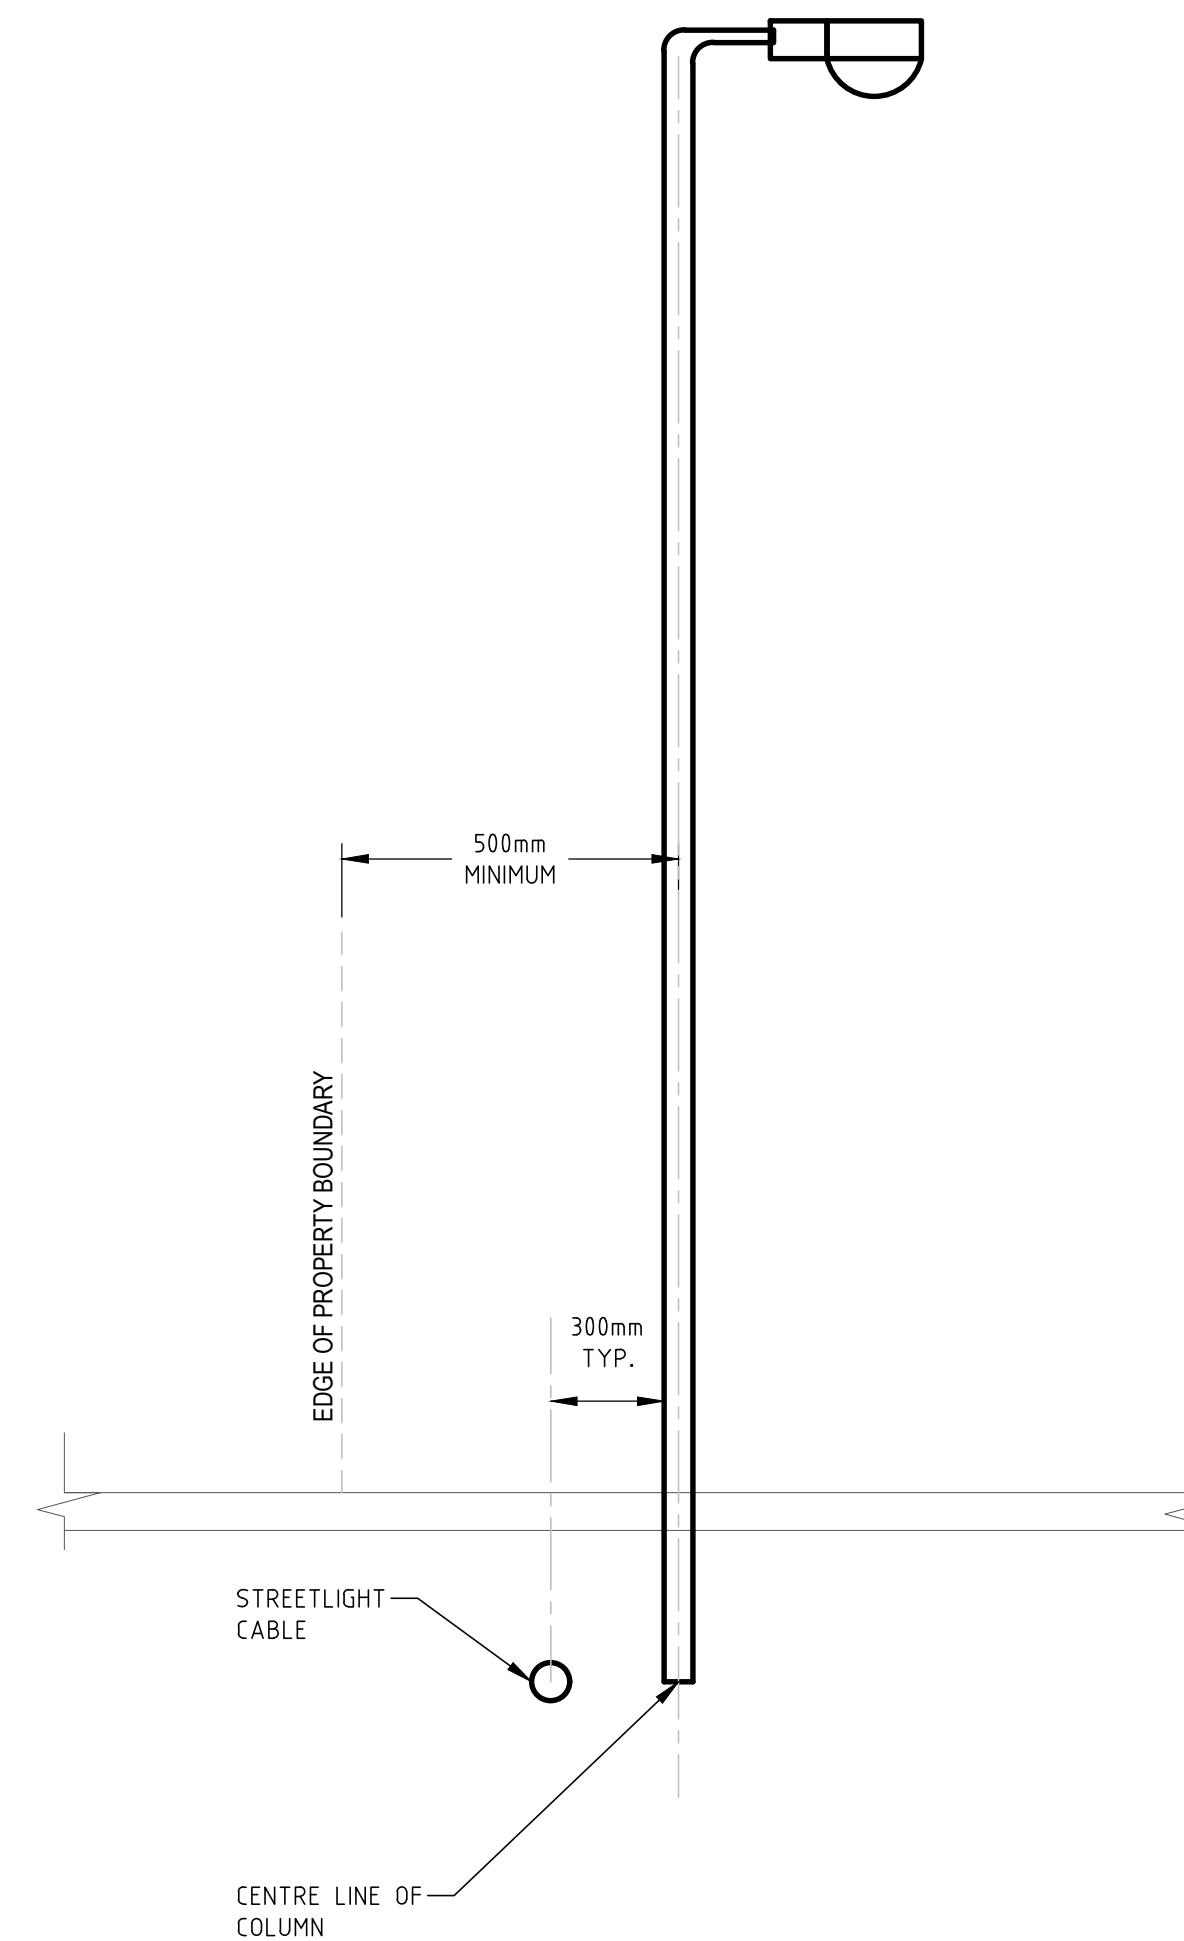

ACT
Government

STANDARD DRAWING

**P CATEGORY LIGHTING
STREET LIGHT COLUMN OFFSETS
SHEET 2**

DRAWING NOT TO SCALE - N.T.S.

Authorised:

Latest Revision Details

Rev	Amendment	Date
0	FIRST ISSUE	21/12/21

Drawing No. **ACTSD-4262** Revision **0**