



LEGEND

	EXTENT OF WORKS		SHADE SAIL Refer Schedules
	BLOCK BOUNDARY Refer Survey		SANDSTONE SEATING BLOCKS Refer Schedules
	EXISTING CONTOURS 0.25m Interval		TABLE TENNIS Refer Schedules
	EXISTING GRANITIC SAND		BENCH (FIXED ON PLINTH) Refer Schedules
	EXISTING CONCRETE PAVEMENT		BENCH (STANDALONE) Refer Schedules
	EXISTING CONCRETE EDGE		PARK SEAT Refer Schedules
	EXISTING CONCRETE WALL		SHELTER Future Scope of Works
	EXISTING STREET LIGHT POLE To be Retained		MULCH Refer Schedules
	EXISTING BOLLARD TO BE RELOCATED		GARDEN BED Refer Schedules
	EXISTING PARK SEAT		PROPOSED TREE Refer Schedules and Details
	EXISTING LAWN		
	EXISTING GARDEN BED		
	EXISTING TREE TO BE RETAINED Refer LD301TMP		
	AG PIPE 100mm DIA. Refer Schedules		
	UPVC PIPE 100mm DIA. Refer Schedules		
	WATER PIPE Refer Schedules		
	JUNCTION PIT Refer ACTSD 3914		
	SOAKAGE PIT Refer Details		
	STREET LIGHT Refer Electrical Engineer's Package		
	DECORATIVE LIGHT Refer Electrical Engineer		
	PROPOSED PAVING TYPE 1 Refer Schedules		
	PROPOSED PAVING TYPE 2 Refer Schedules		
	PROPOSED PAVING TYPE 3 Refer Schedules		
	SOFTFALL RUBBER Refer Schedules		
	CONCRETE EDGE Refer Schedules		
	BALUSTRADE Refer Schedules		
	REMOVABLE BOLLARD Refer Schedules		
	FIX BOLLARD Refer Schedules		
	BBQ Refer Schedules		
	PICNIC TABLE SET - DDA Refer Schedules		

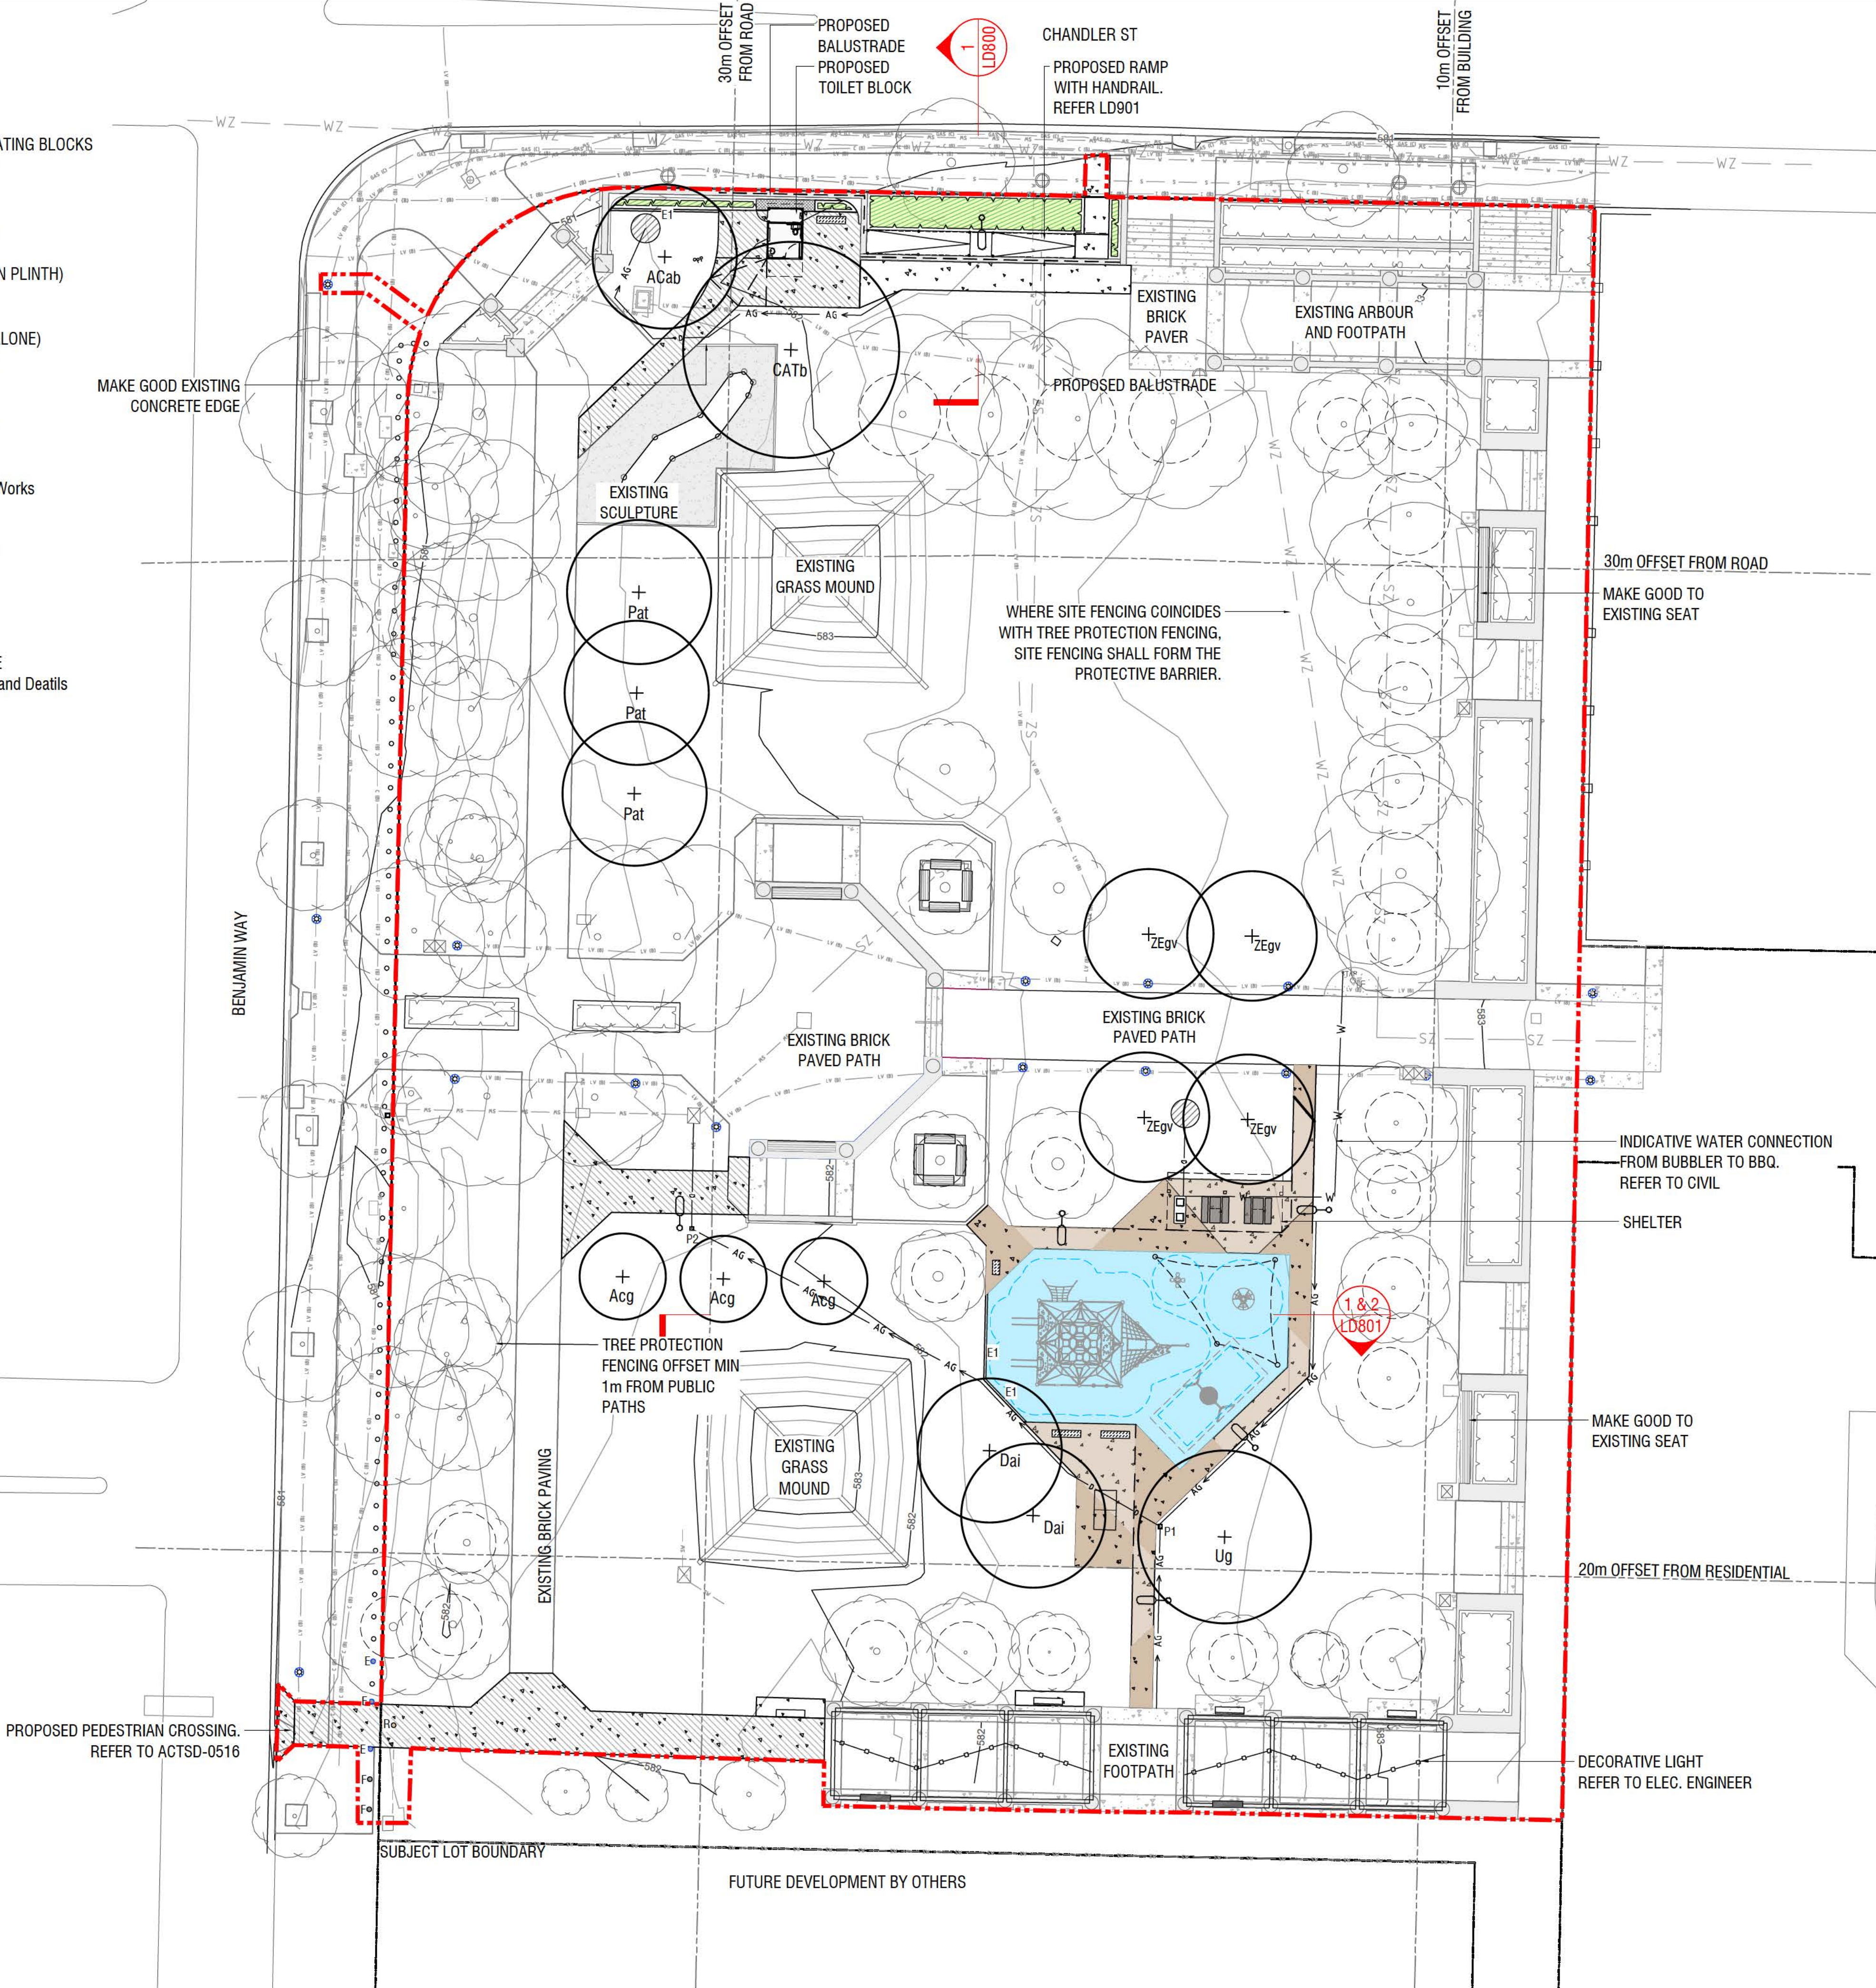

- NOTES
- PROPOSED STREET LIGHT MAINTAIN 1M OFFSET FROM HARD SURFACE.
 - CONTRACTOR TO CONFIRM ON SITE WITH SUPERINTENDENT FOR REQUIRED SCOPE OF WORK TO MAKE GOOD EXISTING SEATS ALONG EAST SIDE OF PARK AS SHOWN ON PLAN (2 SETS). THIS COULD INCLUDE BUT NOT LIMIT REPLACING BROKEN BATTEN, RESAND, REPAINT AND REOIL TO CED MAINTENANCE STANDARD.
 - CONTRACTOR TO CONFIRM ON SITE WITH SUPERINTENDENT FOR PRODUCT SET OUT.
 - CONTRACTOR TO ENSURE A MIN. 250MM OFFSET DISTANCE FROM THE PLAY EQUIPMENT FALL ZONE AREA WHEN SETTING OUT SHADE SAIL POSTS.
 - PROPOSED LIGHTING: PRODUCT SPECIFICATION, LOCATION AND INSTALLATION REQUIREMENT REFER TO ELECTRICAL DESIGN PACKAGE.

file name: 223758-000LD300.dwg, layout name: LD300, plotted by: Iis Ching, file location: \\gms.com.au\camdas\data\223758-000\landscape\ACAD plot date: 26/08/2026 3:01 PM Sheet 5 of 12 Sheets

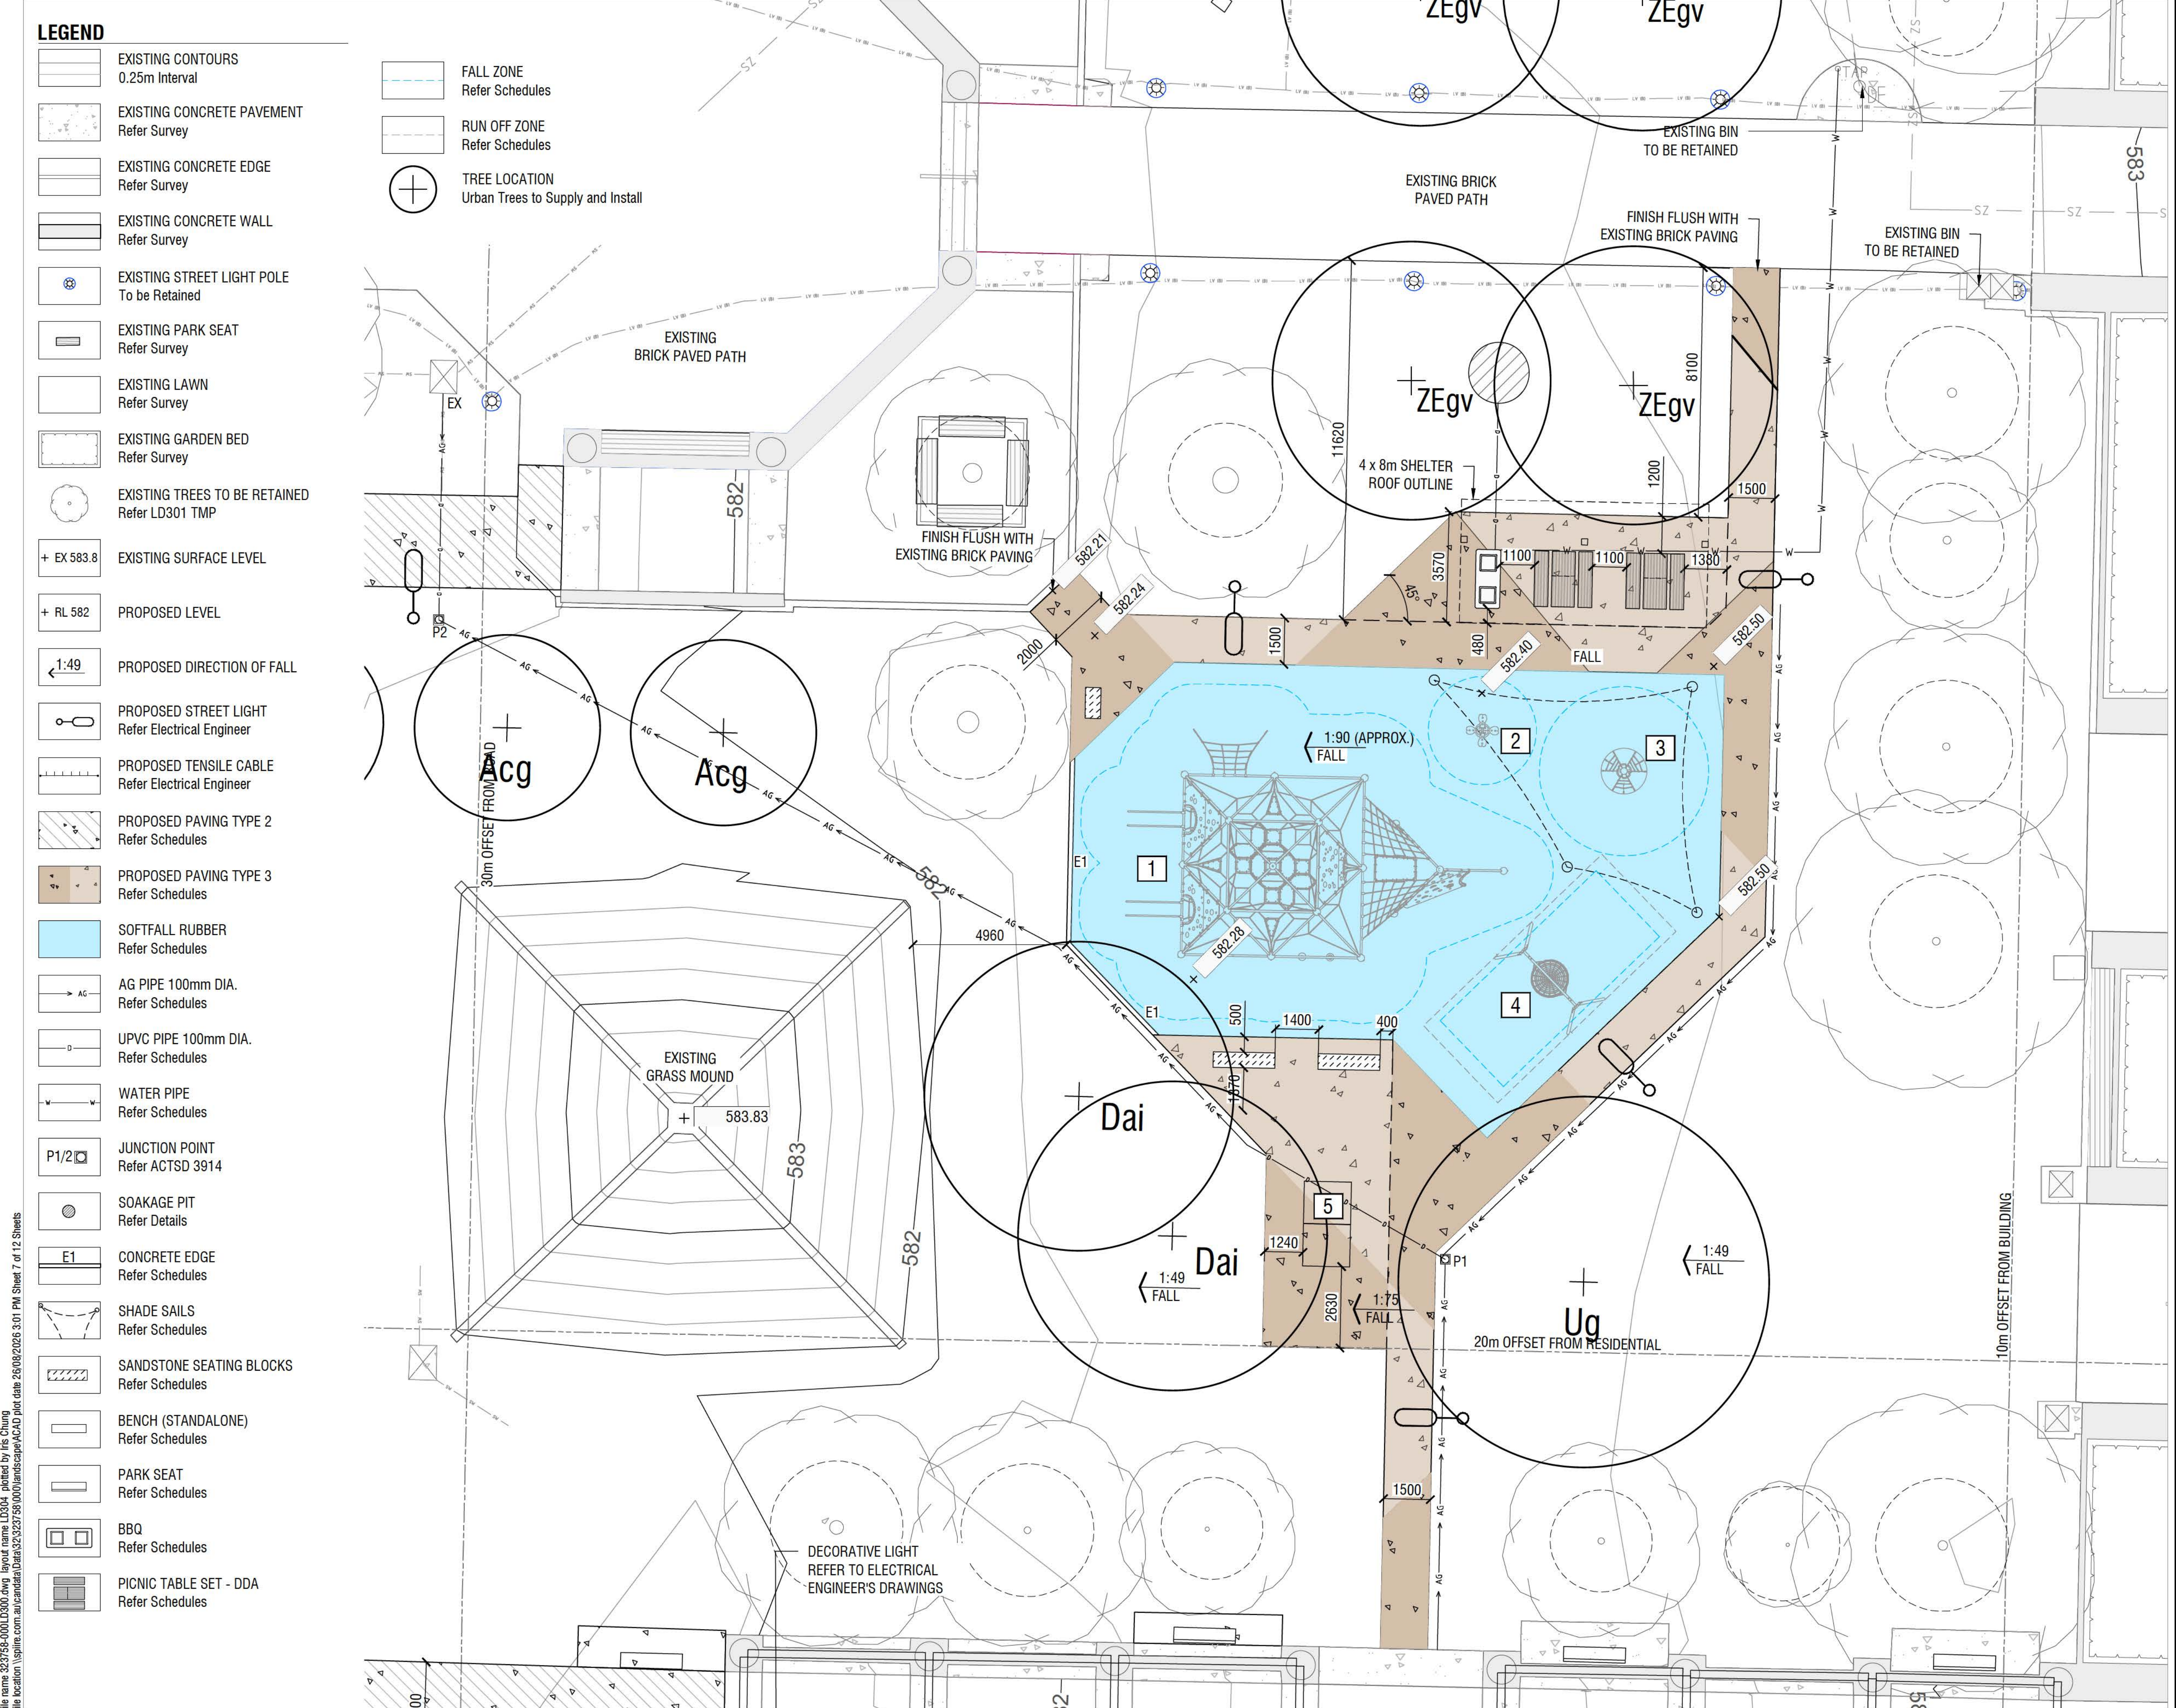

file name: 220758-000103000.dwg, layout: name: LD304, plotted by: Iis, Chung
file location: I:\projects\220758-000103000\landscape\ACAD plot date: 26/08/2026 3:01 PM Sheet 7 of 12 Sheets